

sommità arginale

SEZIONE TIPO

Semina con miscela fluida

Terreno di riporto [30-35 cm.]


Geogriglia antiscivolo [h 700]

Membrana HDPE [h 700]

Trave di coronamento
c.c.a. [80x30]

Cordoli guida c.c.a.
[25x40]

piano golenale

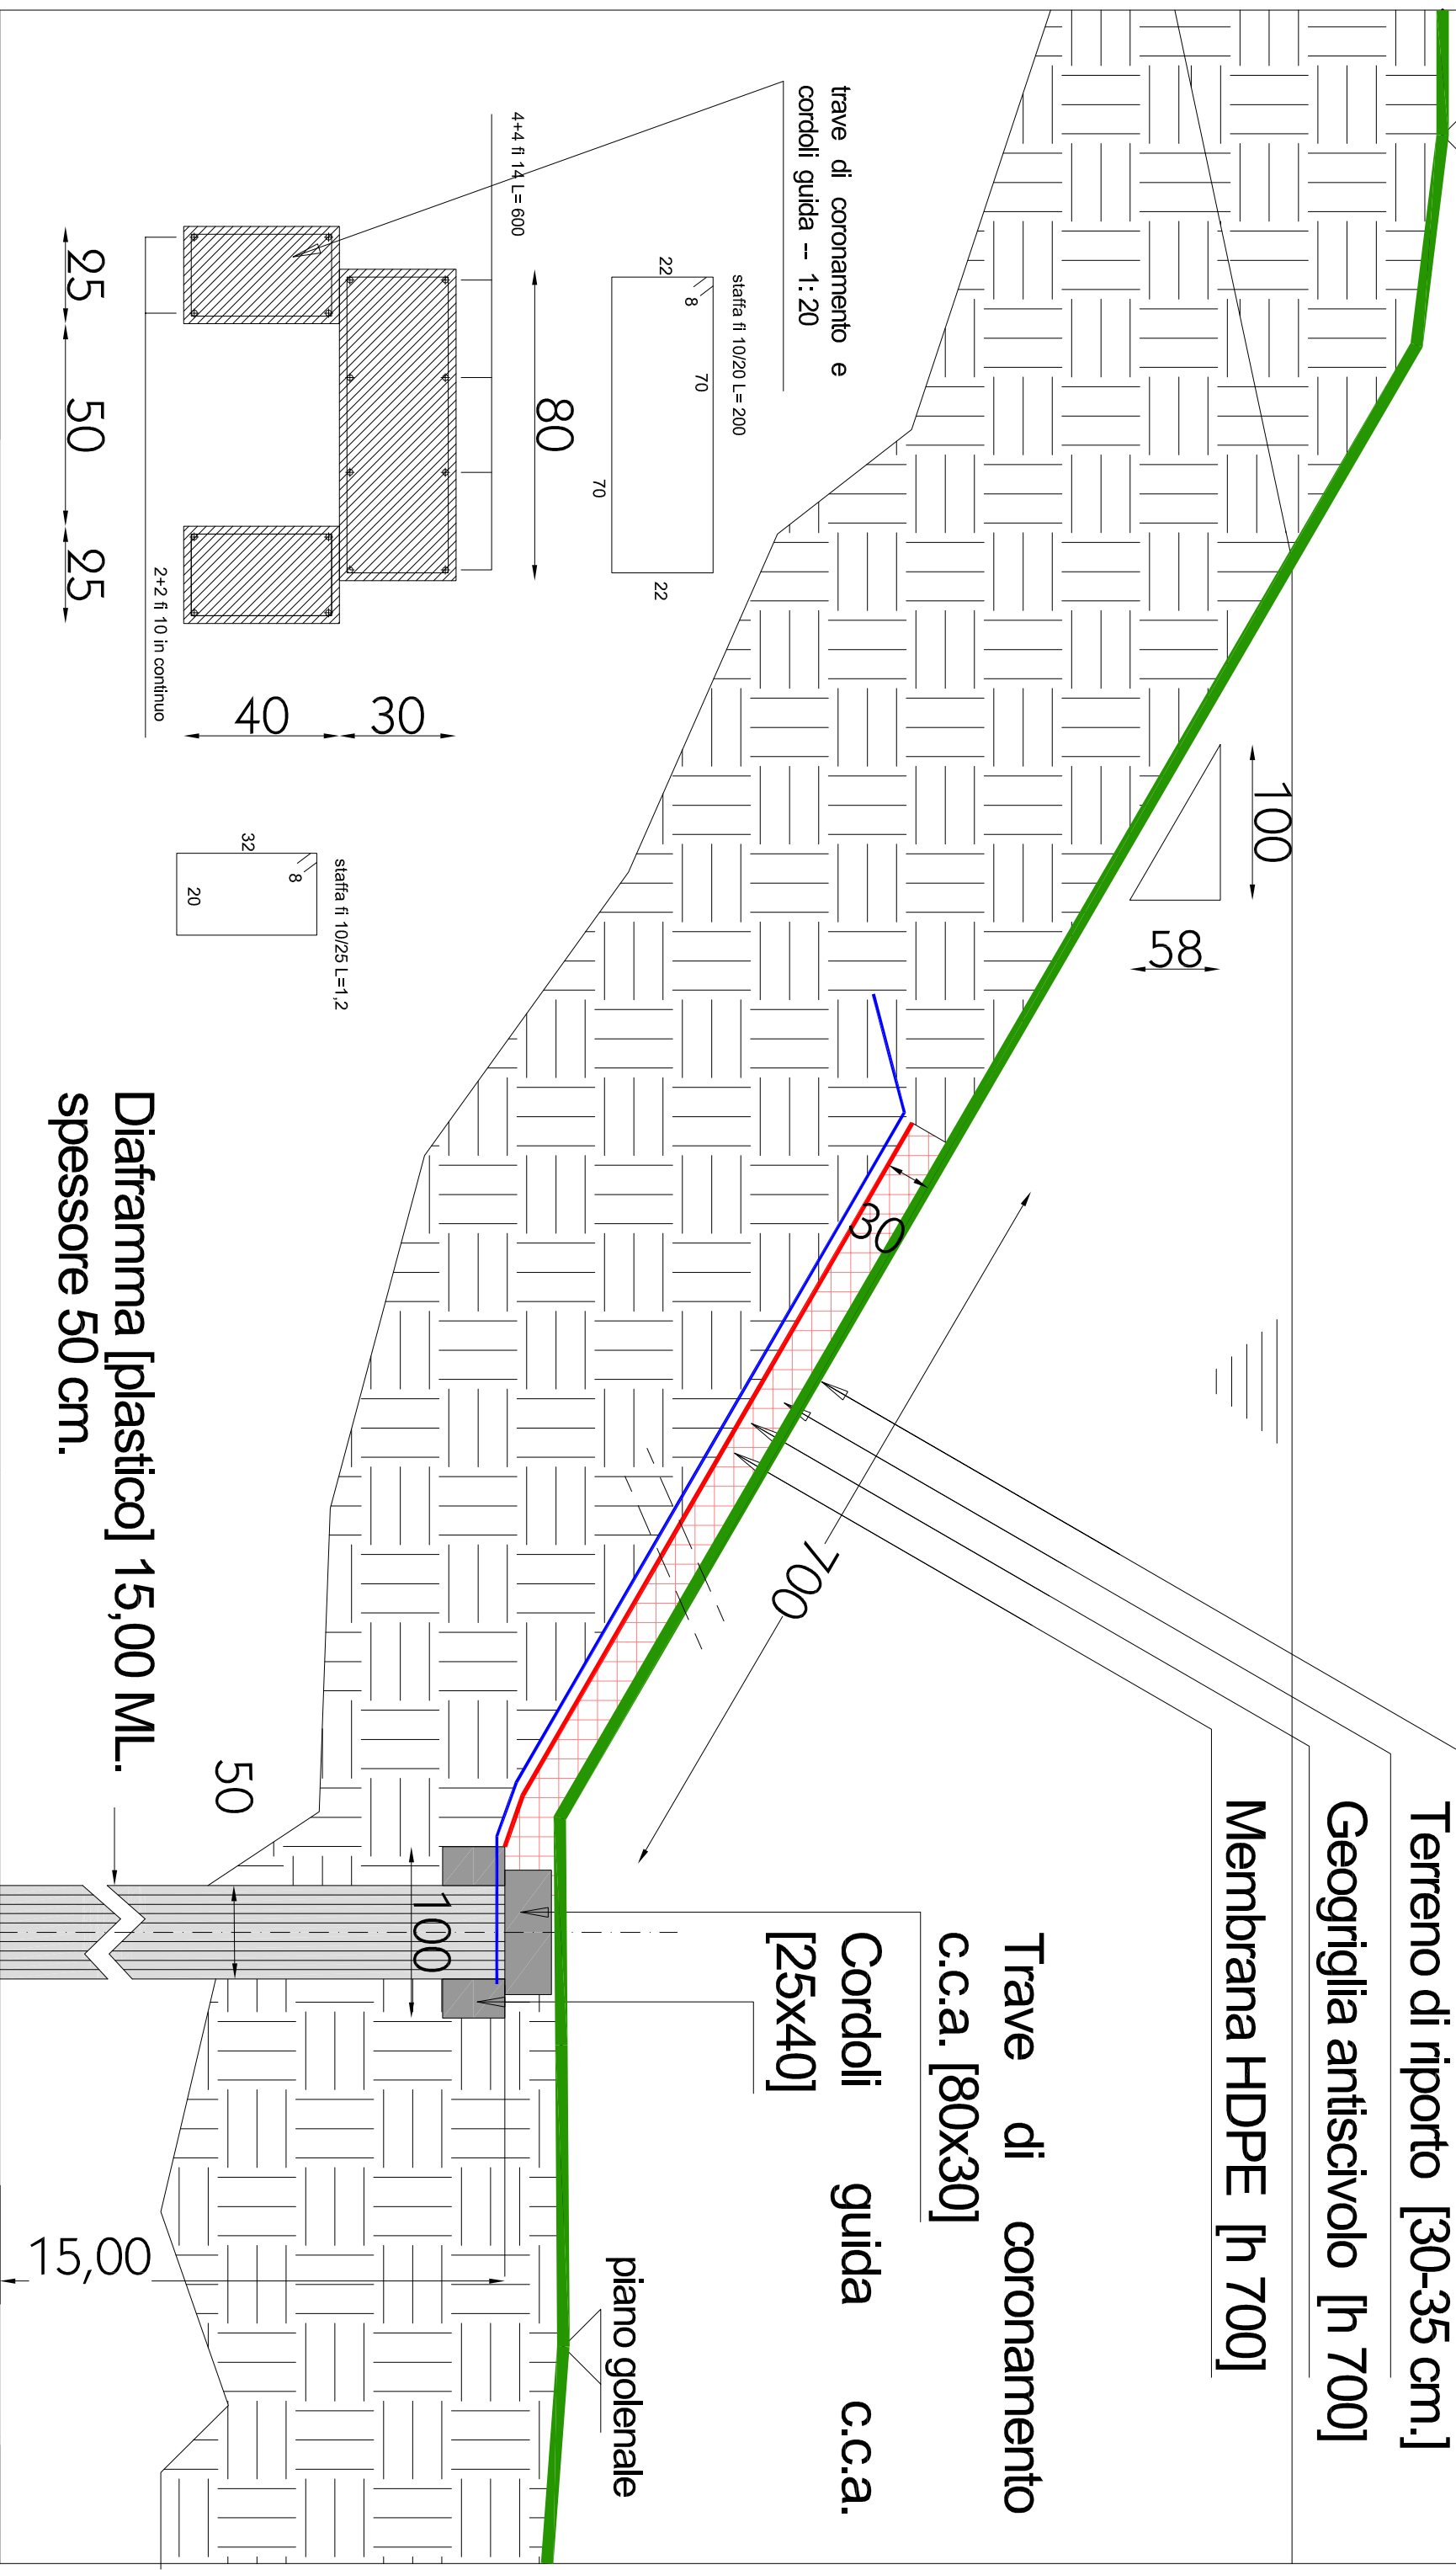

trave di coronamento e cordoli guida -- 1:20

staffa fi 10/20 L= 200

A diagram of a rectangular prism. The front face is a rectangle with a width of 22 and a height of 70. The depth of the prism is 8, indicated by a line extending from the top-right corner of the front face.

~~4+4 fi 14 L=600~~

staffa fi 10/25 L=1,2

2+2 fi 10 in continuo

A horizontal line is divided into three segments by two vertical tick marks. Above the first segment is the number 25, above the second is 50, and above the third is 25. Double-headed arrows indicate the length of each segment.

Diaframma [plastico] 15,00 ML.
spessore 50 cm.