

SCALA:

1:200

DISTANZE:


a m 28,00 dalla precedente

VALENZE:

media con la precedente

VOLUME PIETRA:
(determinato mediante CAD)

Pezz. 50/100: mc/ml 2,53 (lato golenà)
Pezz. 50/100: mc/ml 17,51

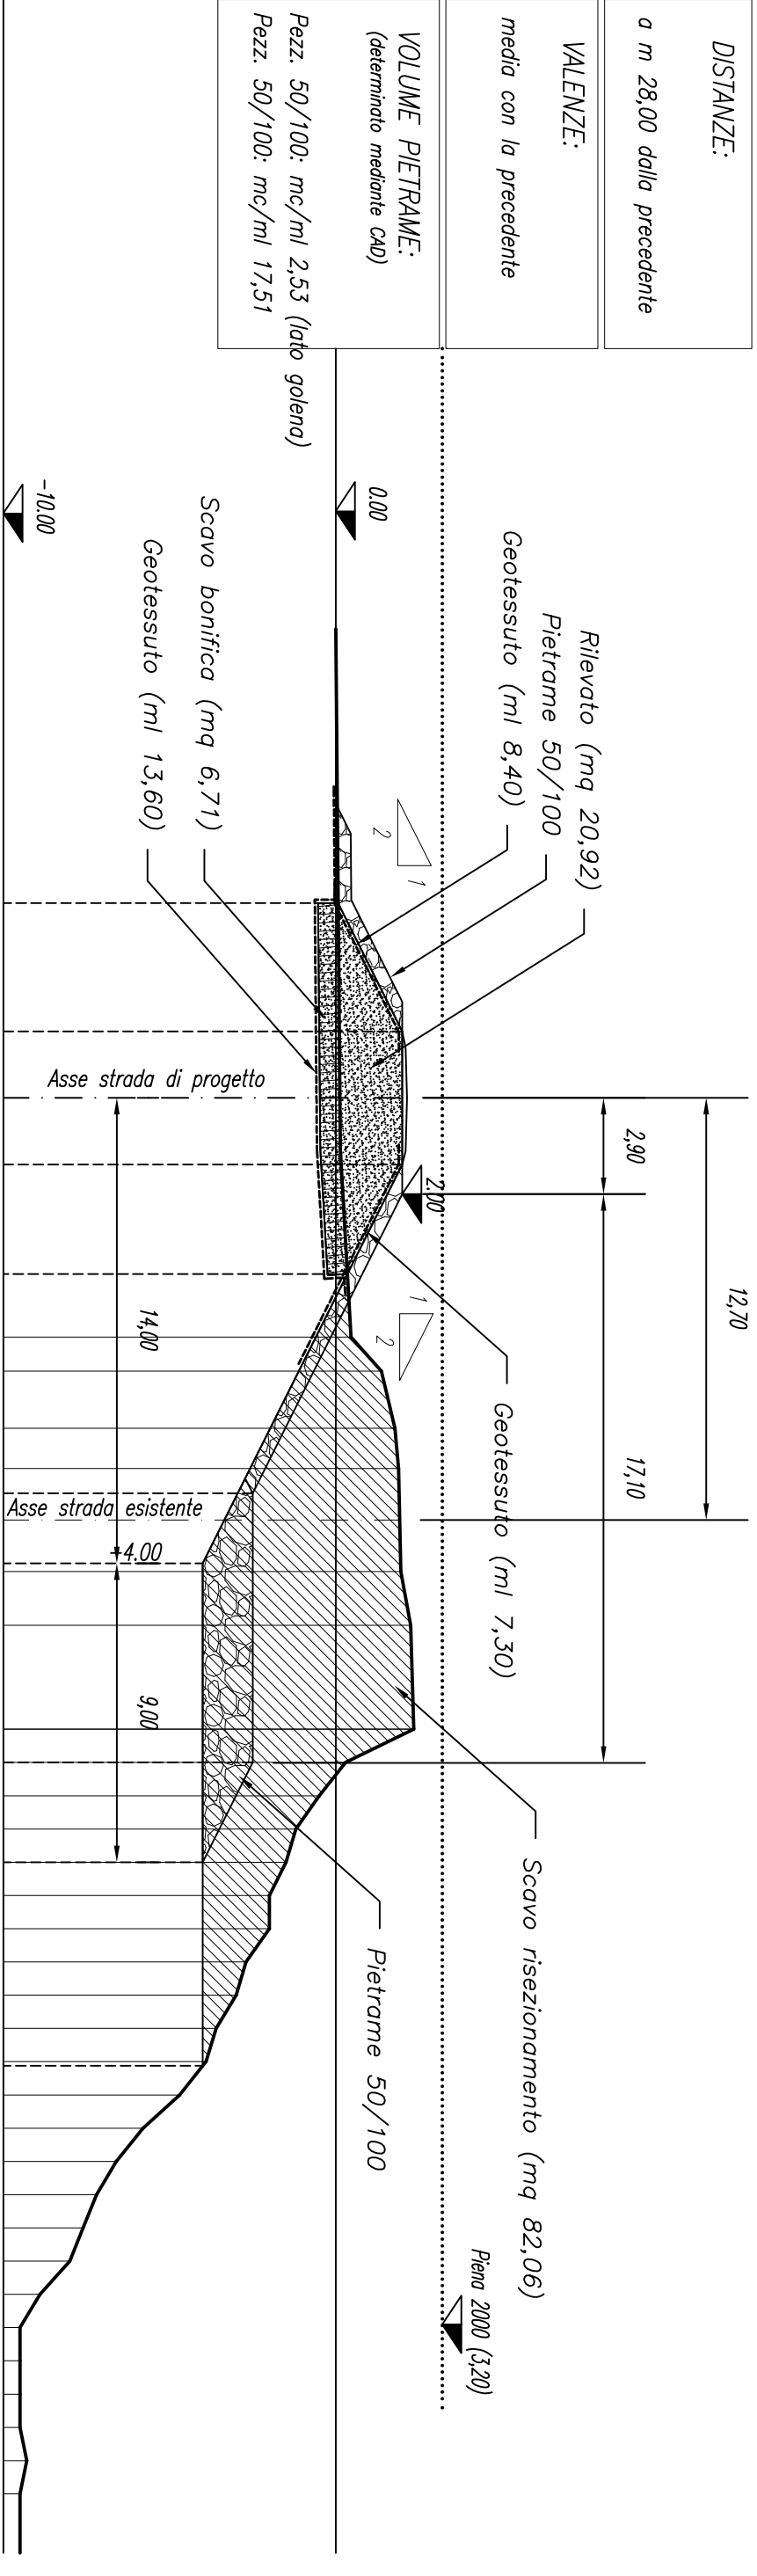

QUOTE TERRENO	
DIST. PARZALI	
	0.46
	1.37
	1.78
	1.89
	1.96
	2.25
	2.35
	0.30
	-0.50
	-1.20
	-1.50
	-2.00
	-2.00
	-2.70
	-3.00
	-3.60
	-3.90
	-4.70
	-5.80
	-6.60
	-7.20
	-7.60
	-8.00
	-8.90
	-9.50
	-9.50
	-9.50
	-9.30
	-9.50

QUOTE PROGETTO	
DIST. PARZALI	
	0.07
	2.00
	2.00
	0.35
	-2.50
	-2.50
	-4.00
	-4.00