

Technical drawing of a road layout, showing a main road, a side road, and a railway line. The drawing includes various dimensions, labels for "SEZIONE TIPO A" and "SEZIONE TIPO B", and a "quadro 3" label. The side road is labeled "via Brodolini". The railway line is labeled "CSNO". The drawing is divided into sections by dashed lines.

3.20

2.77

2.50

cordolo in cls 12 x 25 cm

cordolo in cls 12 x 25 cm

tout-venant sp. 12 cm

cassonnetto di mista sp. 30 cm

geogriglia

0.06

P 1.00%

CANALE

3,20  
2,92  
2,50  
0,05  
40-60 cm circa

cordolo in cls 12 x 25 cm

strato di usura sp. min 3 cm

tout-verant sp. 12 cm

consolidamento della mista con calce e cemento (60 kg/mc) sp 50 cm

cassonetto di mista sp 50 cm


geogriglia

P=100%

sfirscia bianca

cordolo in cls 30 x 15 cm

magrone

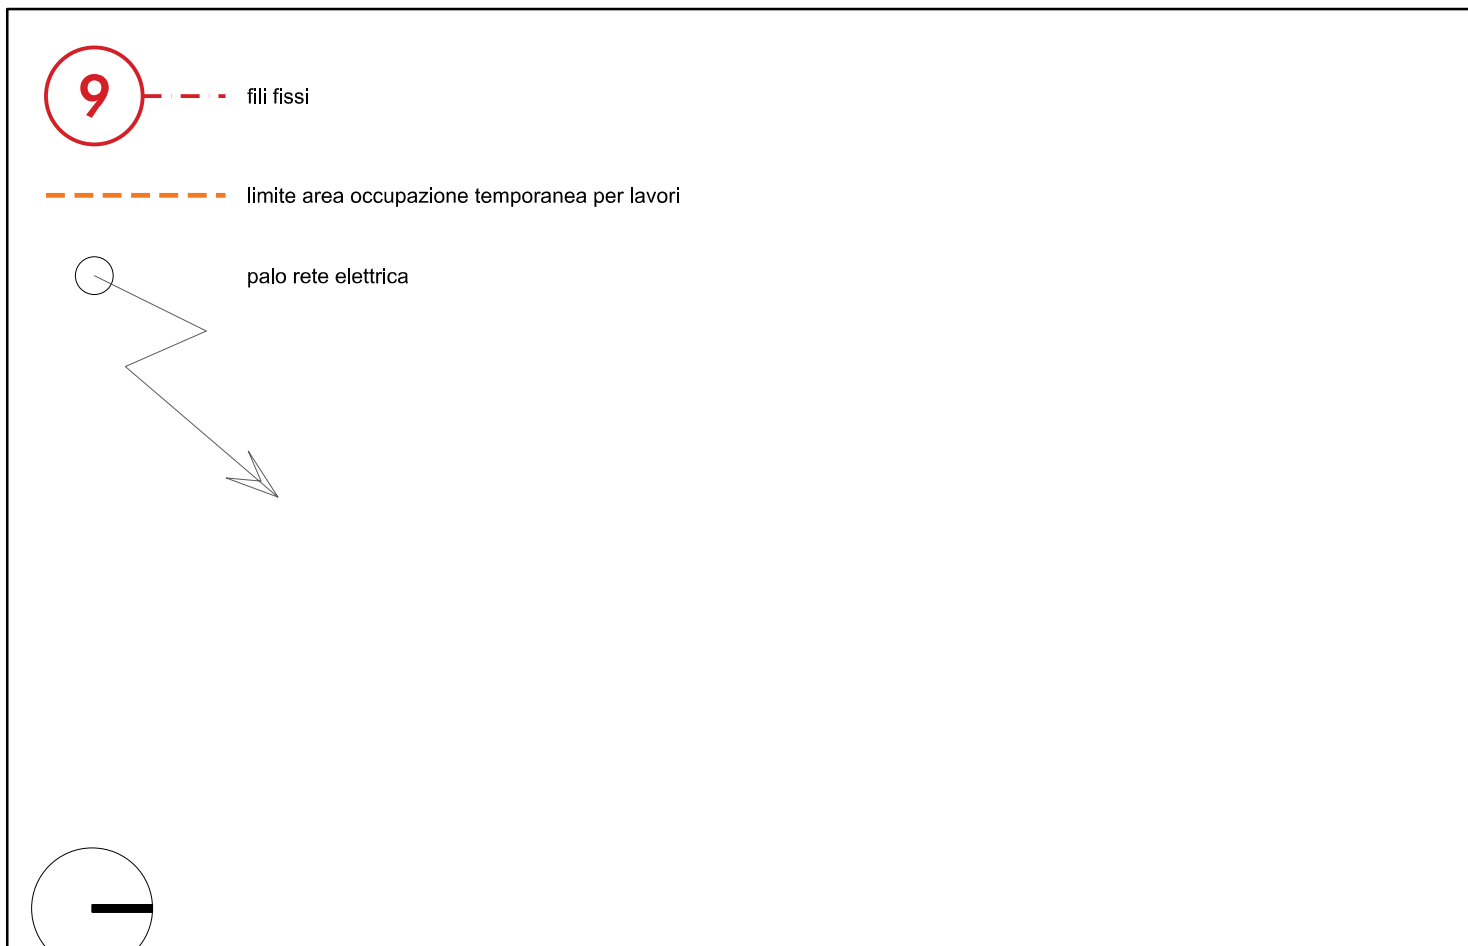

**LAVORI COMPLEMENTARI ALLA REALIZZAZIONE DELLA  
VASCA DI LAMINAZIONE SUL FIUME SEVESO  
NEL COMUNE DI SENAGO (MI)**

