


SCALE:  
Altezze 1:200  
Lunghezze 1:10000

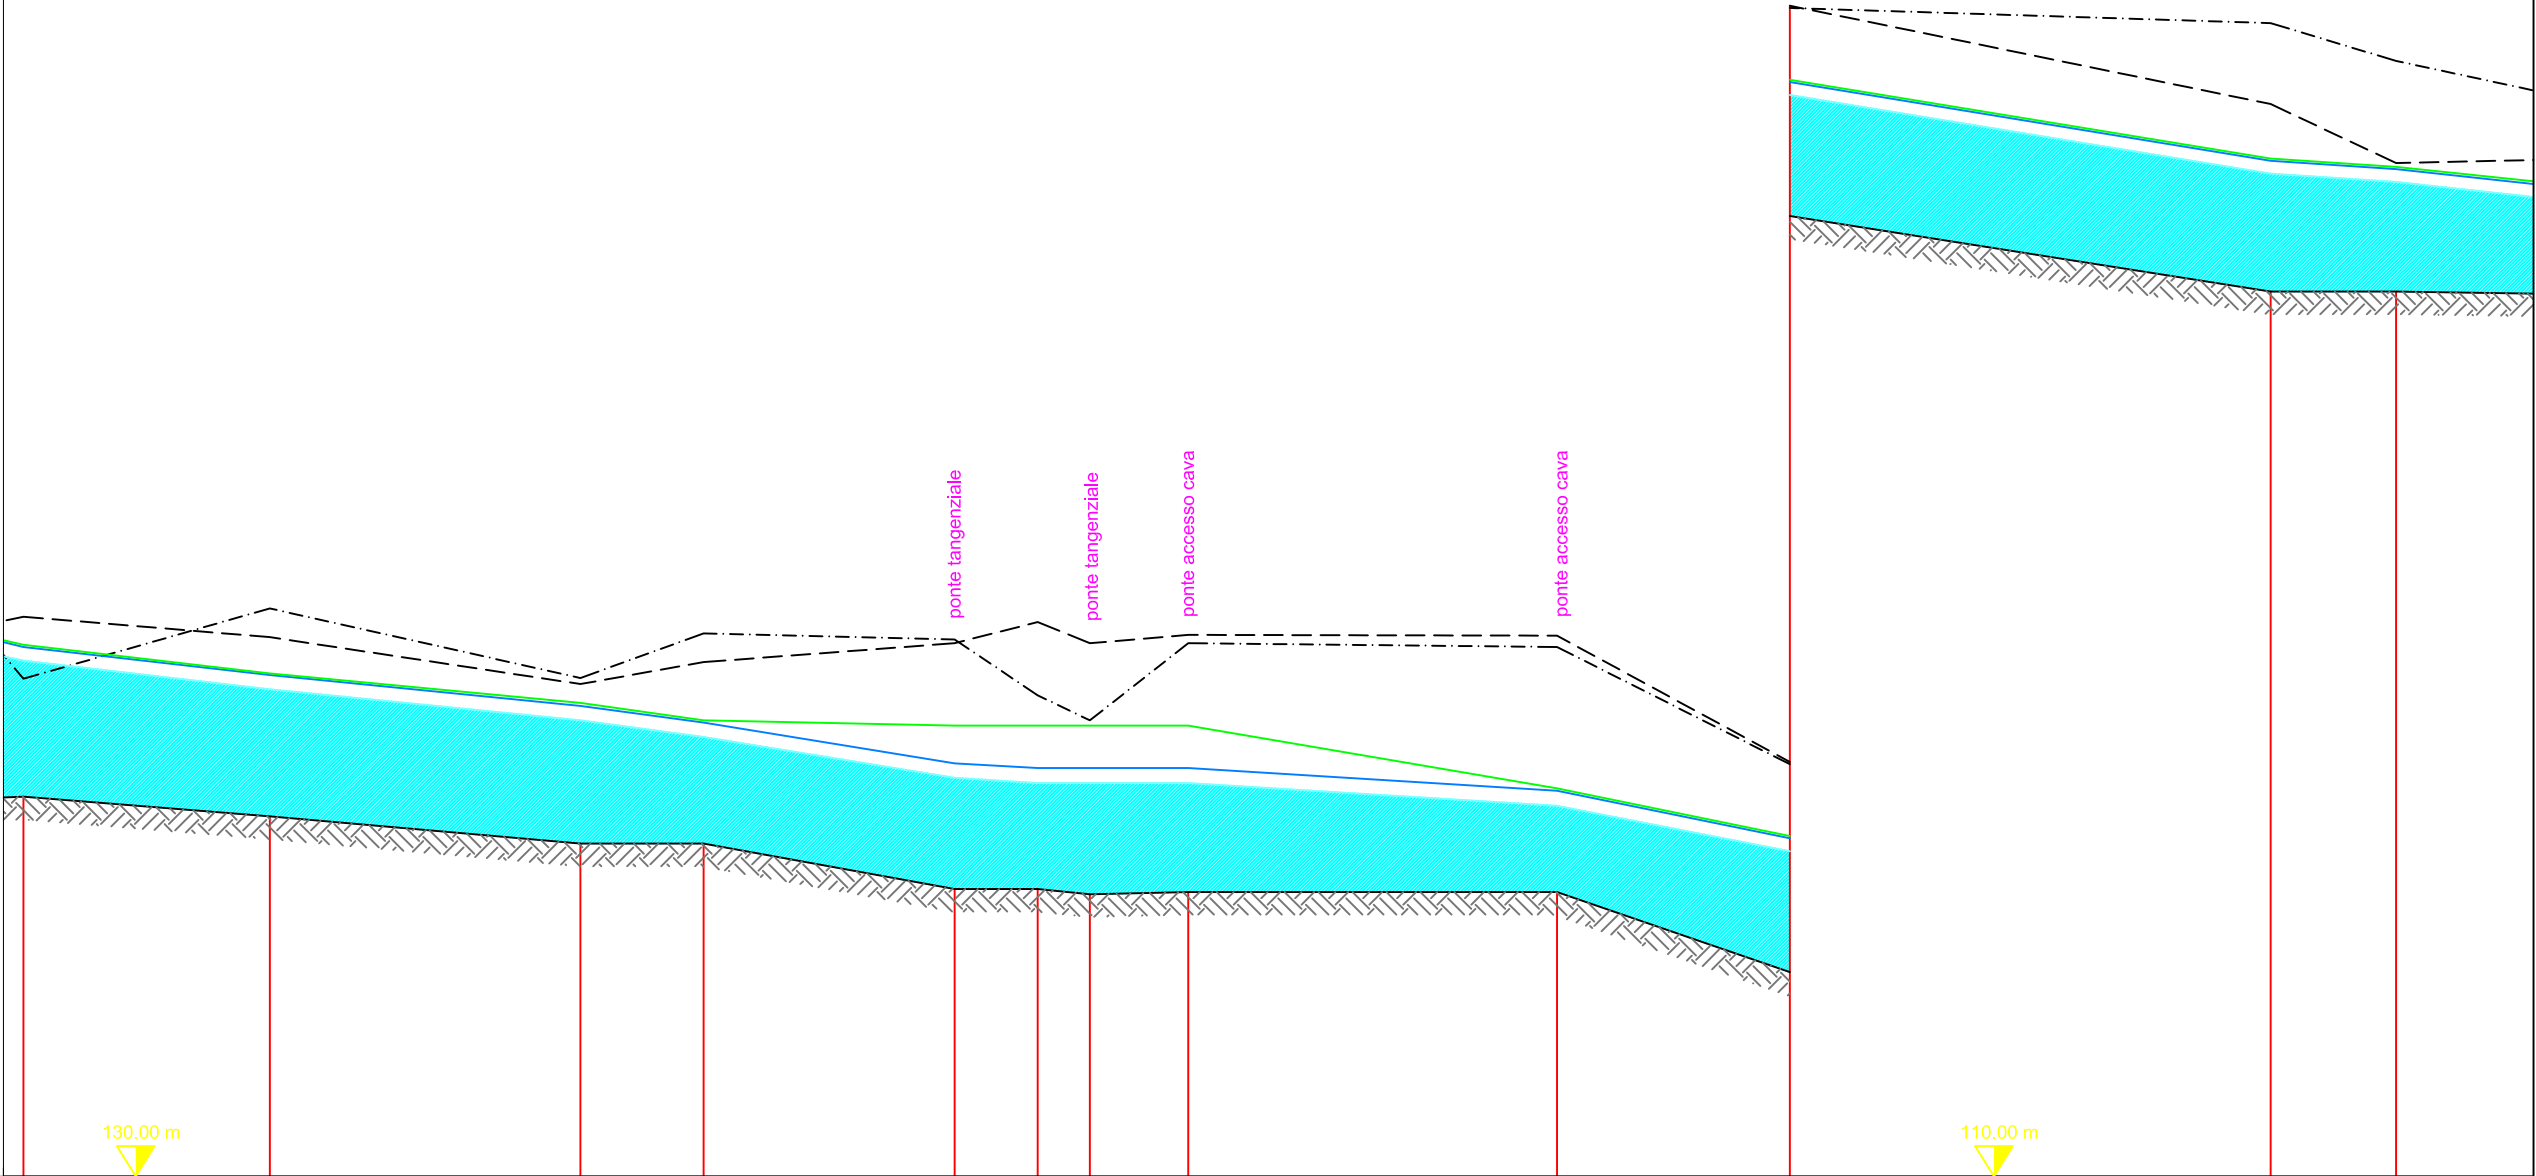

SEZIONI		LA89	LA88.4	LA88.3	LA88.2	LA88.1.1	LA88	LA88.1	LA87.1	LA87	LA86.1	LA86	LA85.5
PROGRESSIVE ( m )		61406	61732	62143	62306	62638	62748	62817	62947	63435	63743	64379	64545
QUOTE TERRENO (m s.l.m.)	Sponda Sinistra	144.80	144.26	143.01	143.60	144.10	144.66	144.10	144.31	144.30	140.96	138.35	136.80
	Fondo Alveo	140.03	139.52	138.80	138.80	137.60	137.60	137.46	137.52	137.52	135.40	133.40	133.40
	Sponda Destra	143.17	145.02	143.18	144.35	144.20	142.72	142.05	144.10	144.00	140.90	140.50	139.50
		143.17	145.02	143.18	144.35	144.20	142.72	142.05	144.10	144.00	140.90	140.50	139.50
LIVELLI IDRICI (m s.l.m.)	Piena TR=10 anni	143.63	142.87	142.06	141.62	140.54	140.40	140.40	140.40	139.79	138.59	136.52	136.29
	Piena TR=200 anni	143.99	143.25	142.45	142.00	140.91	140.80	140.80	140.80	140.19	138.94	136.86	136.63
	Piena TR=500 anni	144.05	143.30	142.51	142.05	141.92	141.92	141.92	141.92	140.25	138.99	136.91	136.70
		144.05	143.30	142.51	142.05	141.92	141.92	141.92	141.92	140.25	138.99	136.91	136.70

