


SEZIONE 1
a ml.15.00 a valle St.188
vale a monte ml. 15,00

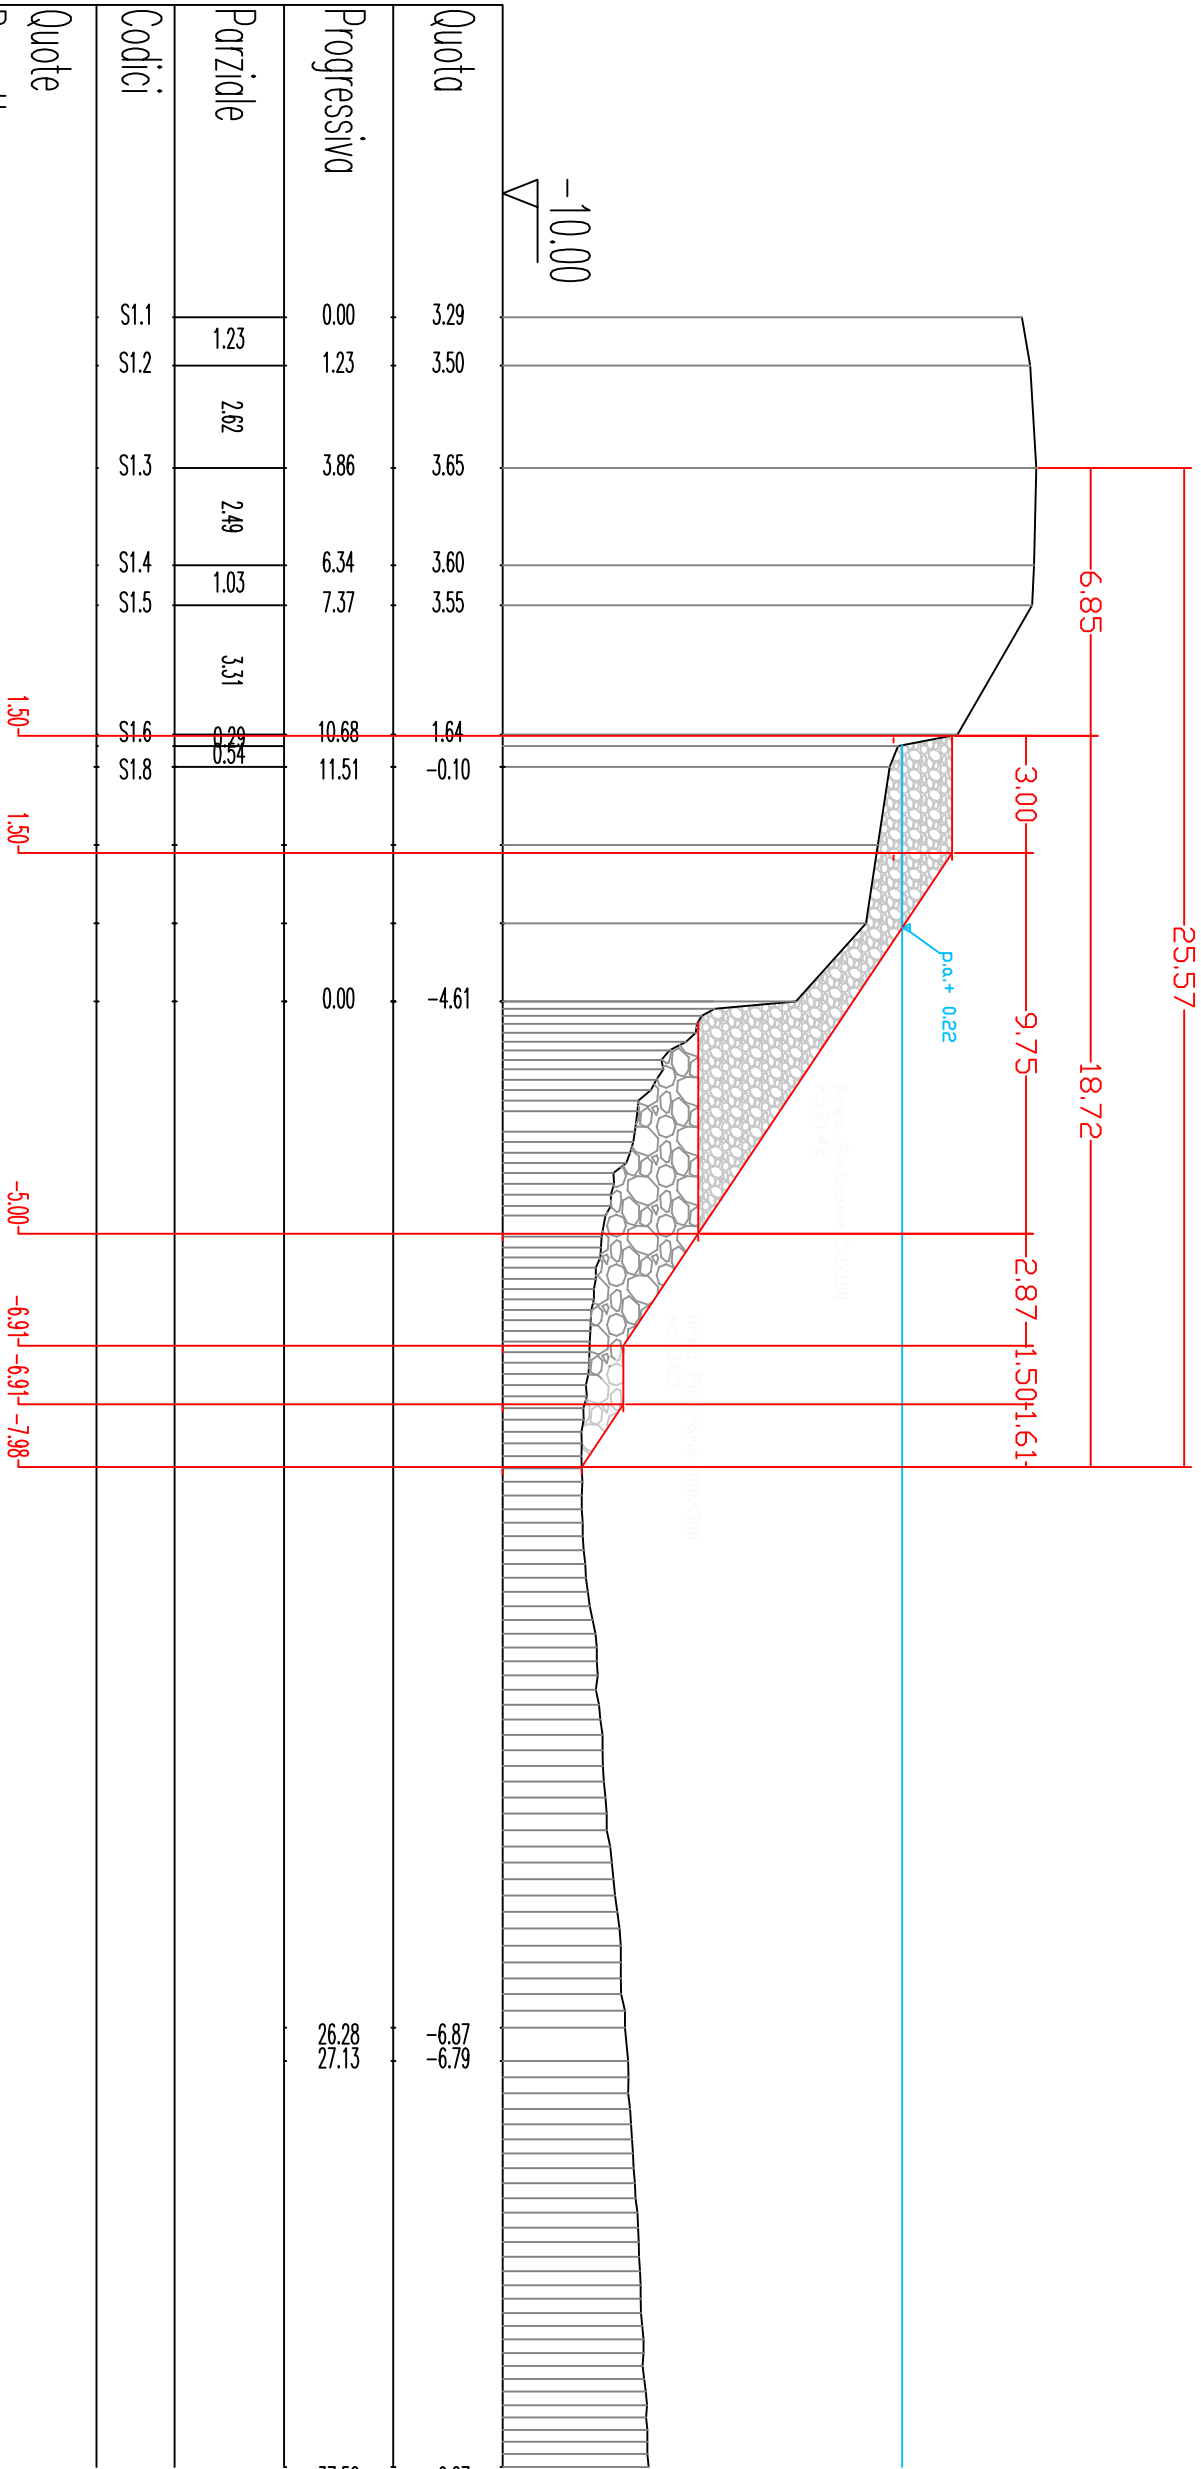

Quota	3.29	3.50	3.65	3.60	3.55	1.64	-0.10	-4.61	-6.87	-6.79	-6.27
Progressiva	0.00	1.23	3.86	6.34	7.37	10.68	11.51	0.00	26.28	27.13	37.52
Parziale	1.23	2.62	2.49	1.03	3.31	0.29	0.54				
Codici	S1.1	S1.2	S1.3	S1.4	S1.5	S1.6	S1.8				
Quote											
Progetto											