


INIZIO - monte

DISTANZE: m 9860 a monte ST.58

VALENZA: VALLE media S.I - MONTE vale m 10,00

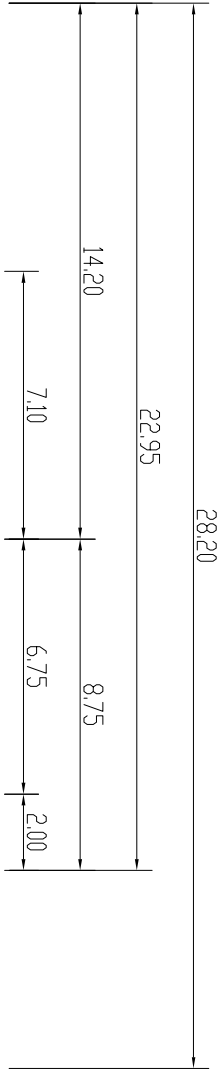

2.55 m s.m. PAI DELTA

0.00

-15.00

ASSE STRADA

PIETRAHE

BANCHINA IN TERRA

Sponda
mq 10.63

-3.50

Berma
mq 6.32

1.40

QUOTE TERRENO	-1.11	-1.10	-0.77	-0.72	-0.79	-0.71	-0.17	0.13	0.94	1.55	1.60	1.68	1.75	2.04	2.48	2.53	3.73	3.83	3.75	3.79	2.56	2.46	2.27	0.93	0.77	0.81	0.55	0.24	0.05	-0.12	-0.35	-0.54	-1.19	-3.55	-4.09	-4.58	-4.89	-5.17	-5.50	-5.72	-5.82	-5.93	-6.43	-6.47	-6.87	-6.97	-6.81	-6.58	-6.95	-6.87	-6.84	-7.37
	0.44	0.87	0.70	1.29	0.96	1.72	3.58	1.75	5.31	1.11	2.99	3.14	3.55	1.00	2.51	1.81	2.14	2.49	2.49	2.56	2.46	2.27	0.93	0.77	0.81	0.55	0.24	0.05	-0.12	-0.35	-0.54	-1.19	-3.55	-4.09	-4.58	-4.89	-5.17	-5.50	-5.72	-5.82	-5.93	-6.43	-6.47	-6.87	-6.97	-6.81	-6.58	-6.95	-6.87	-6.84	-7.37	
DIST. TERRENO	0.44	0.87	0.70	1.29	0.96	1.72	3.58	1.75	5.31	1.11	2.99	3.14	3.55	1.00	2.51	1.81	2.14	2.49	2.49	2.56	2.46	2.27	0.93	0.77	0.81	0.55	0.24	0.05	-0.12	-0.35	-0.54	-1.19	-3.55	-4.09	-4.58	-4.89	-5.17	-5.50	-5.72	-5.82	-5.93	-6.43	-6.47	-6.87	-6.97	-6.81	-6.58	-6.95	-6.87	-6.84	-7.37	

QUOTE PROGETTO

3.75

1.00

1.00

-3.50

-3.50

-6.90

DIST. PROGETTO

6.60

7.60

6.75



2.00

5.25

SEZIONE 1 – inizio intervento

DISTANZE: m 81.50 a monte ST.58

VALENZA: VALLE media S.2 – MONTE vale m 9.00 – raccordo con golenia

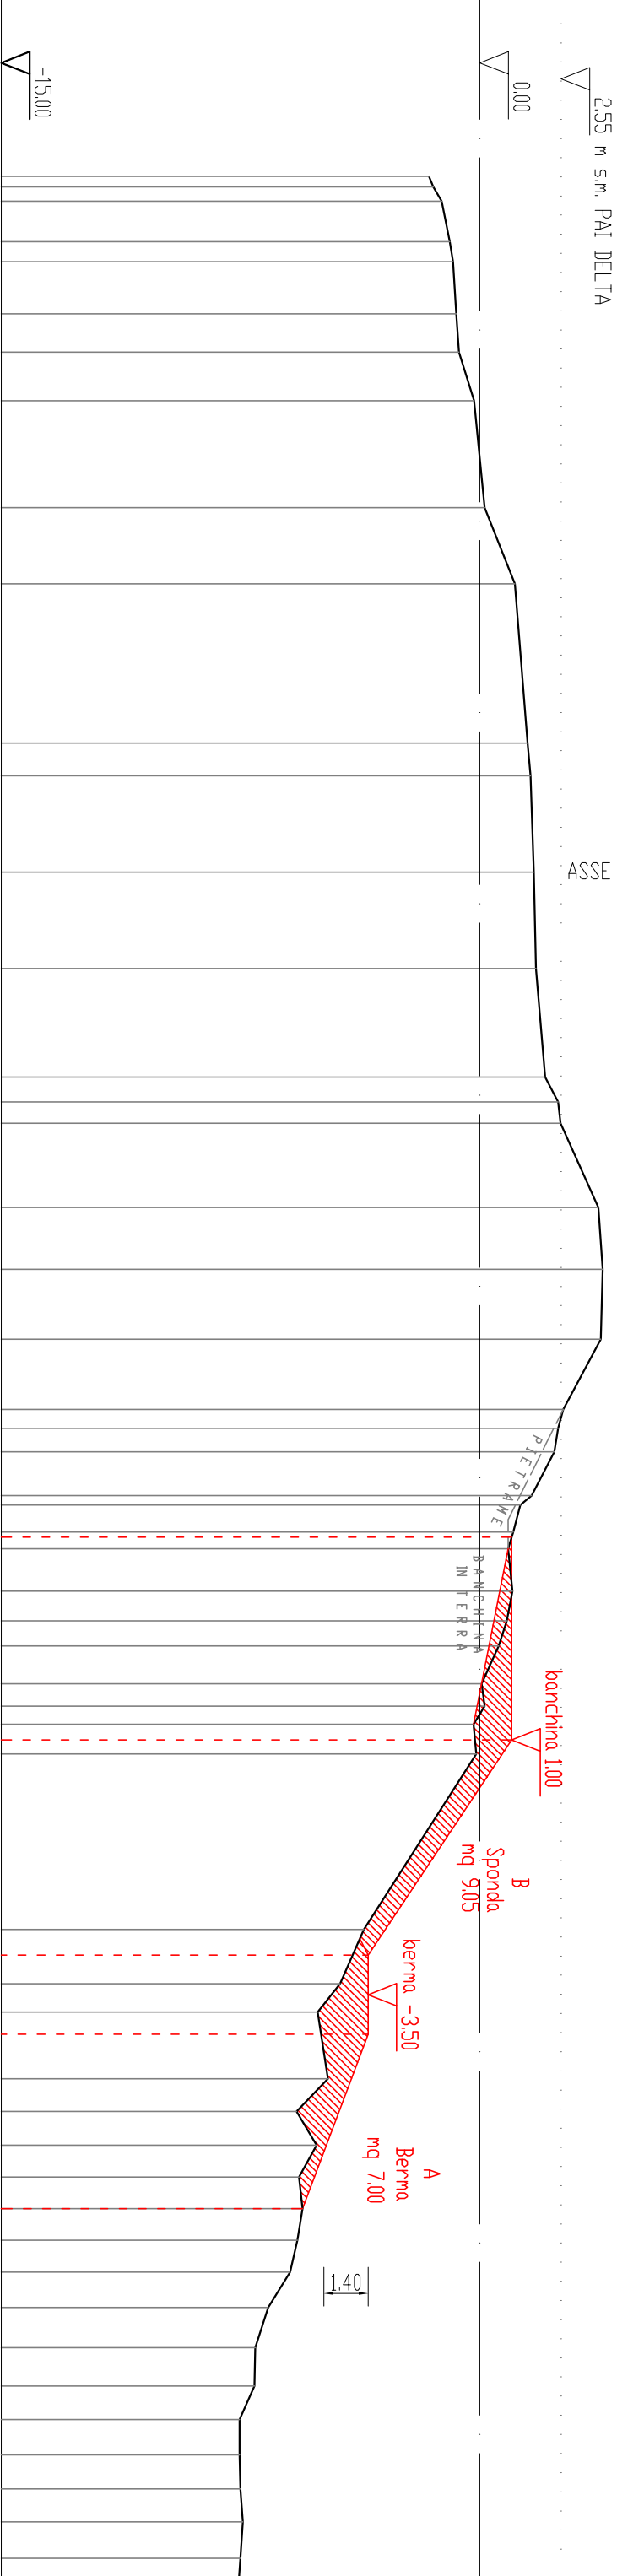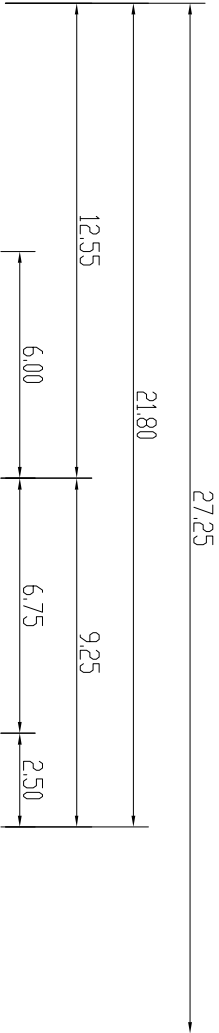


QUOTE TERRENO		DIST. TERRENO	
1.60	-1.60	0.00	0.00
1.20	-1.20	0.00	0.00
0.94	-0.94	0.00	0.00
0.84	-0.84	0.00	0.00
0.74	-0.74	0.00	0.00
0.65	-0.65	0.00	0.00
0.18	-0.18	0.00	0.00
0.15	0.15	0.00	0.00
1.10	1.10	0.00	0.00
1.50	1.50	0.00	0.00
1.59	1.59	0.00	0.00
1.69	1.69	0.00	0.00
1.76	1.76	0.00	0.00
2.05	2.05	0.00	0.00
2.45	2.45	0.00	0.00
2.53	2.53	0.00	0.00
3.72	3.72	0.00	0.00
3.85	3.85	0.00	0.00
3.79	3.79	0.00	0.00
2.61	2.61	0.00	0.00
2.46	2.46	0.00	0.00
2.33	2.33	0.00	0.00
1.62	1.62	0.00	0.00
1.05	1.05	0.00	0.00
0.88	0.88	0.00	0.00
1.02	1.02	0.00	0.00
0.84	0.84	0.00	0.00
0.59	0.59	0.00	0.00
0.06	0.06	0.00	0.00
0.15	0.15	0.00	0.00
-0.20	-0.20	0.00	0.00
-0.11	-0.11	0.00	0.00
-3.63	-3.63	0.00	0.00
-4.38	-4.38	0.00	0.00
-5.08	-5.08	0.00	0.00
-4.76	-4.76	0.00	0.00
-5.75	-5.75	0.00	0.00
-5.12	-5.12	0.00	0.00
-5.66	-5.66	0.00	0.00
-5.56	-5.56	0.00	0.00
-5.72	-5.72	0.00	0.00
-5.95	-5.95	0.00	0.00
-6.63	-6.63	0.00	0.00
-7.04	-7.04	0.00	0.00
-7.06	-7.06	0.00	0.00
-7.53	-7.53	0.00	0.00
-7.53	-7.53	0.00	0.00
-7.50	-7.50	0.00	0.00
-7.42	-7.42	0.00	0.00
-7.50	-7.50	0.00	0.00

QUOTE PROGETTO		DIST. PROGETTO	
3.79	3.79	6.20	6.20
1.00	1.00	6.35	6.35
1.00	1.00	6.75	6.75
-3.50	-3.50	2.50	2.50
-3.50	-3.50	5.45	5.45
-5.56	-5.56		

SEZIONE 2

DISTANZE: m 2400 a valle S.1

VALENZA: VALLE media S.3 - MONTE media S.1

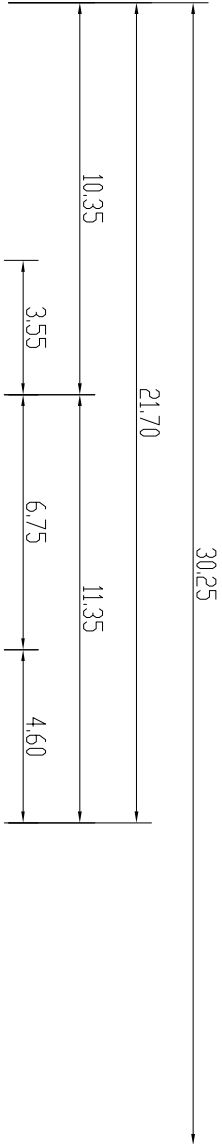

2.55 m s.m. PAI DELTA

0.00

-15.00

ASSE STRADA

banchina 1.00

BANCHINA
INTERRA

Sponda B
mq 7.74

berma -3.50

Berma A
mq 10.67

0.65


QUOTE TERRENO		-1.32	-1.36	-0.96	-0.90	-0.74	-0.12	0.23	0.94	1.52	1.67	1.77	1.79	2.16	2.60	3.74	3.85	3.74	2.85	2.58	2.36	1.78	1.16	0.98	0.50	0.10	0.11	-0.02	-0.52	-1.04	-3.40	-3.79	-3.90	-3.92	-3.69	-3.97	-4.16	-4.69	-5.74	-6.13	-6.68	-7.08	-7.63	-7.72	-7.43	-7.62	-7.62	-7.59	-7.58	-7.53
DIST. TERRENO		0.8	1.20	1.74	1.89	1.59	3.90	1.49	5.08	1.35	2.93	3.03	4.00	8.39	2.30	2.02	2.06	1.47	0.95	0.95	1.31	1.03	0.87	0.87	0.87	0.87	0.87	0.91	0.64	3.30	1.00	1.02	1.03	0.78	1.02	1.03	1.03	1.00	0.90	0.91	1.00	1.15	1.21	1.20	1.17	1.13	1.17	1.28	1.37	

3.74 1.00 1.00 -3.50 -3.50 -7.43

QUOTE PROGETTO		6.25	4.10	6.75	4.60	8.55
DIST. PROGETTO		6.25	4.10	6.75	4.60	8.55

DISTANZE: m 35,00 a valle S.2

VALENZA: VALLE media S.4 - MONTE media S.2

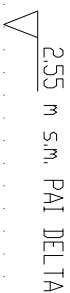

ASSE STRADA

DIST. TERRENO

3.79
1.00
1.00
-4.50
-4.50
-5.53

6.15	3.55	8.25	3.50	2.50
------	------	------	------	------


sez. 4

1:200

SEZIONE 4

DISTANZE: m 27,00 a valle S.3 e m 3 a valle ST.58

VALENZA: VALLE media 5.5 - MONTE media 3.3

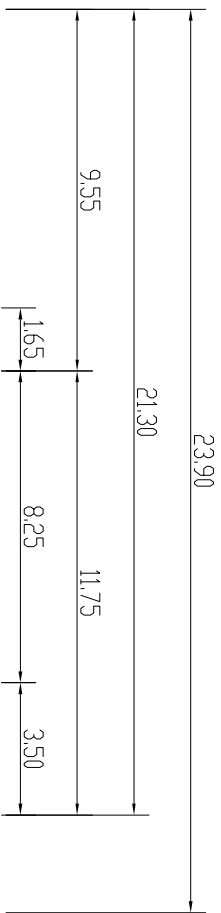

2.55 m s.m. PAI DELTA

00.0

ASSE STRADA



QUOTE TERREND	
-0.99	
-0.94	
-0.82	
-0.77	
-0.68	
-0.11	
0.15	
1.00	
1.57	
1.72	
1.82	
1.83	
2.07	
2.16	
2.55	
2.70	
3.80	
3.91	
3.81	
2.81	
2.48	
2.41	
1.81	
1.15	
0.66	
0.42	
0.12	
-0.34	
-1.48	
-3.44	
-4.08	
-4.19	
-4.31	
-5.09	
-5.18	
-5.80	
-5.50	
-5.96	
-6.12	
-6.61	
-5.68	
-6.03	
-6.36	
-6.80	
-7.63	
-7.33	
-7.73	
-8.08	
-7.82	
-7.92	
-7.87	
-7.85	

QUOTE PROGETTO

3.81

1.00

1.00

-4.50

-4.50

-5.68

DIST. PROGETTO

00

3.6

825

3.50

555



SEN. 5

1:200

SEZIONE 5 - inizio raccordo difesa esistente

DISTANZE: m 12.00 a valle S.4

VALENZA: VALLE media S.6 - MONTE media S.4

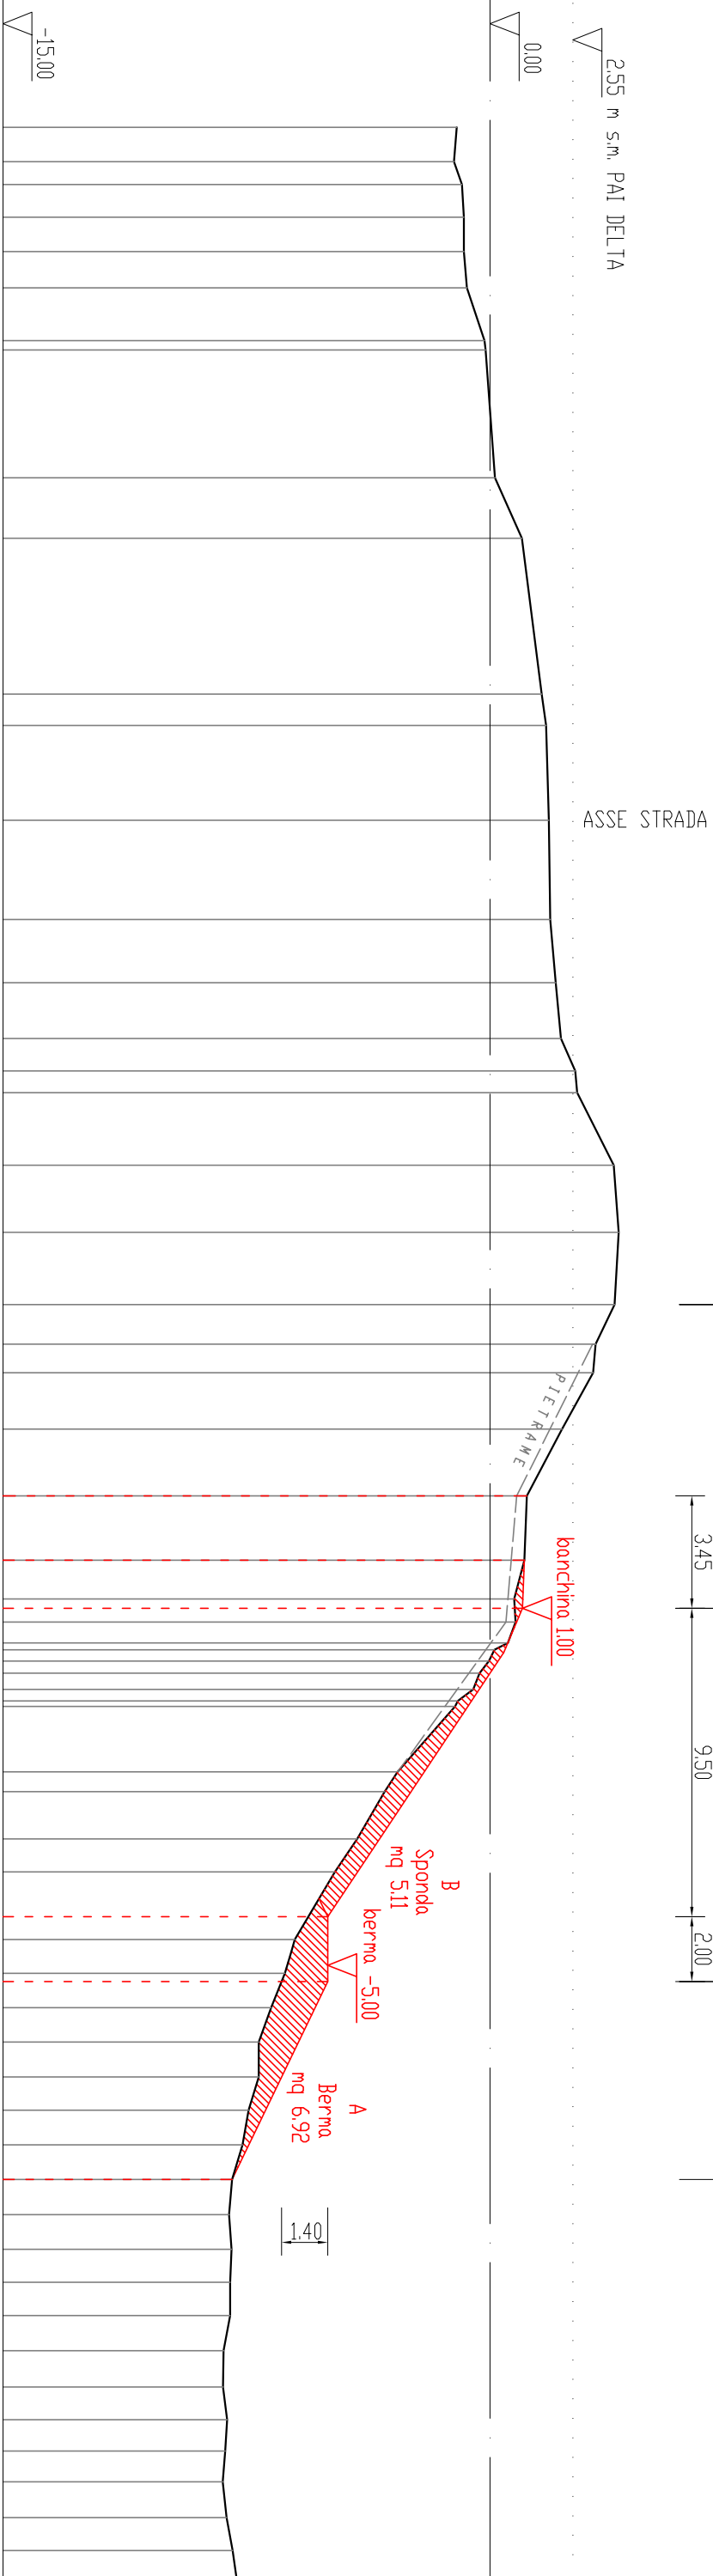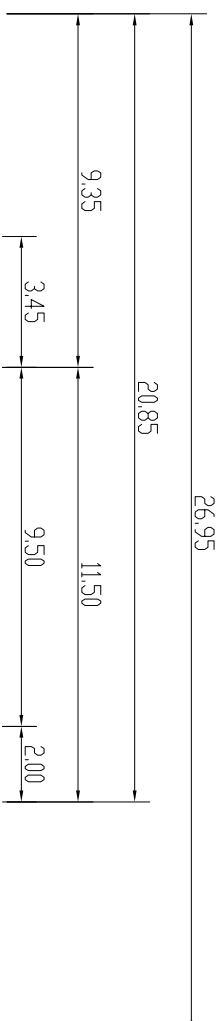[illegible]

QUOTE PROGETTO

3.83
1.13
1.05
1.00
-5.00
-5.00
-7.95

-7.95



DIST. PROGETTO

5.90	1.95	1.50	9.50	2.00	6.10
------	------	------	------	------	------

RACCORDO DIFESA ESISTENTE - valle

DISTANZE: m 2000 a valle SS - m 25 da ST58

VALENZA: fine intervento - VALLE vale m 10,00

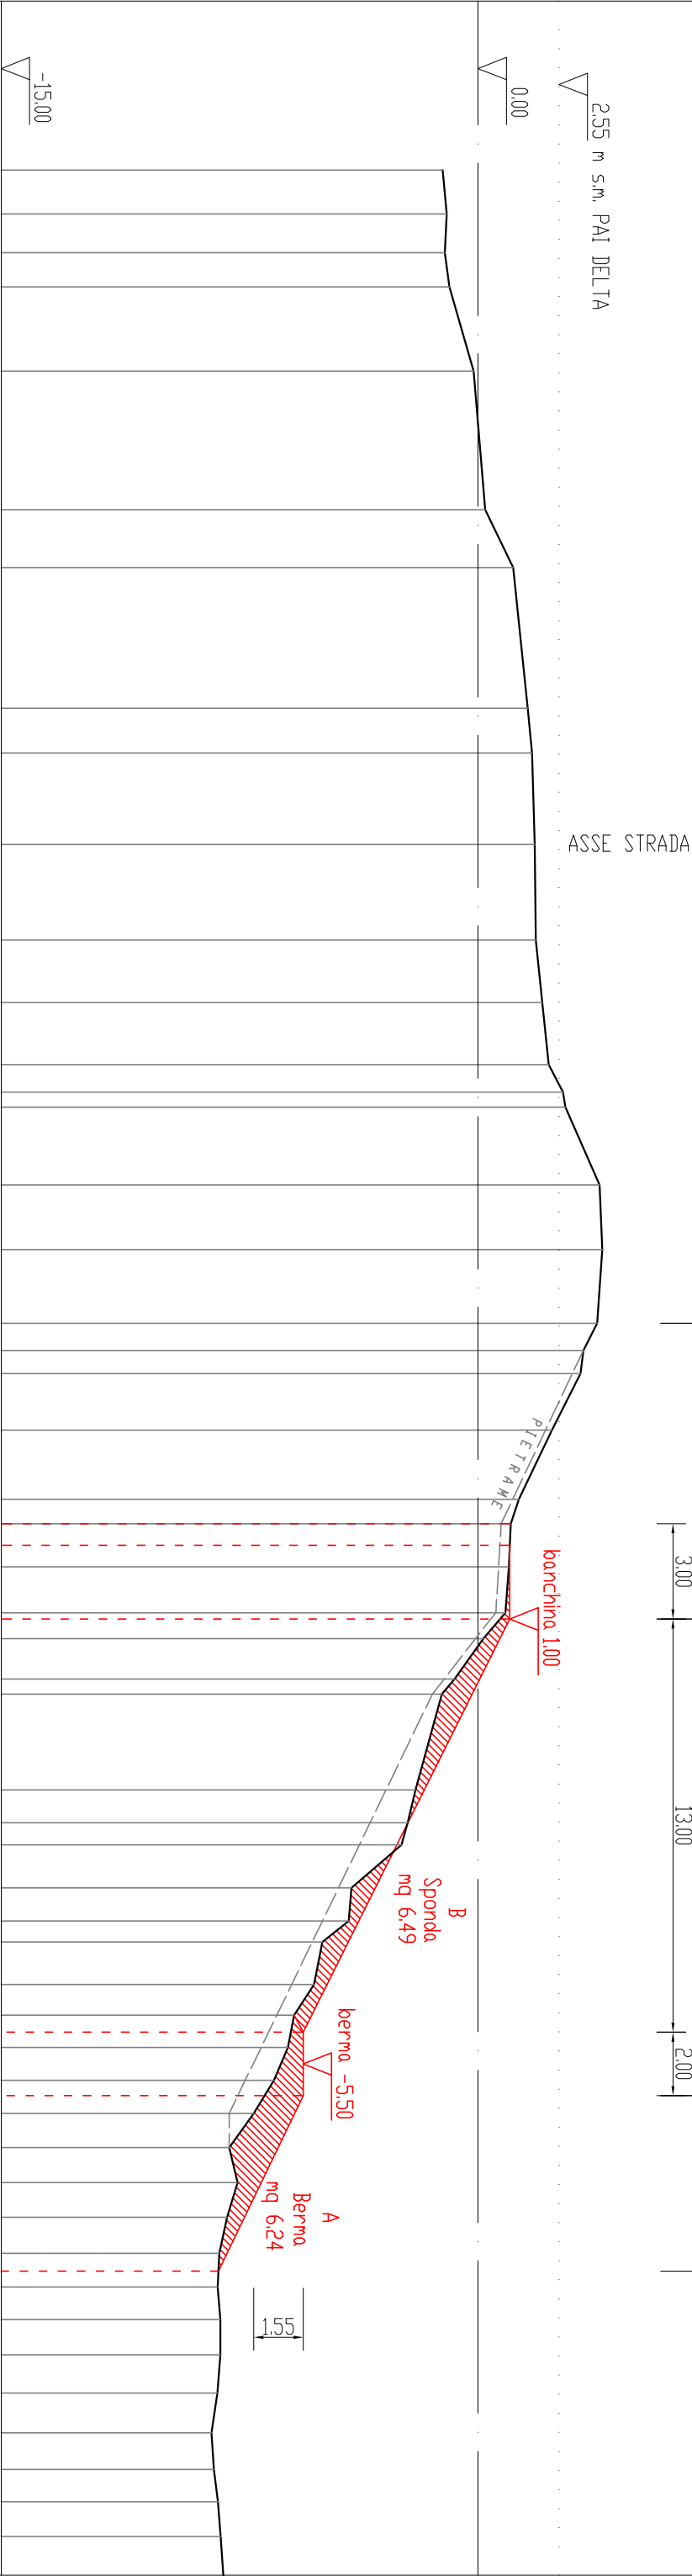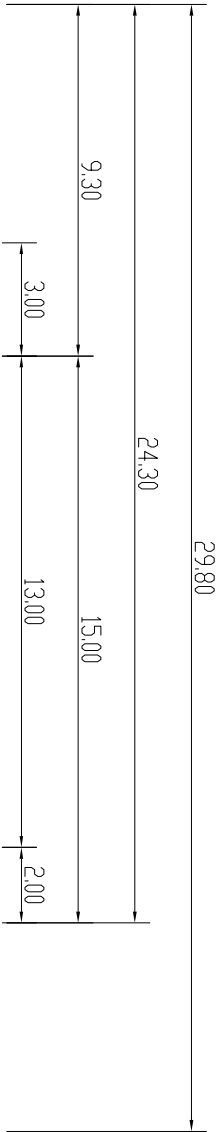

QUOTE TERRENO		-1.11	-0.99	-1.05	-0.90	-0.14	0.23	1.11	1.57	1.70	1.78	1.81	2.02	2.22	2.67	2.75	3.82	3.90	3.75	3.31	3.23	2.33	1.28	1.03	0.97	0.86	0.17	-0.74	-1.14	-1.97	-2.21	-2.41	-3.98	-4.07	-4.60	-5.16	-5.79	-5.98	-6.42	-7.05	-7.83	-7.57	-7.89	-8.14	-8.19	-8.11	-8.10	-8.20	-8.39	-8.31	-8.19	-8.10	-8.01
DIST. TERRENO		1.38	1.22	1.07	2.65	4.35	1.82	4.43	1.41	2.87	3.01	1.96	1.96	0.86	0.47	2.45	2.03	2.32	0.85	0.73	1.78	2.18	0.77	1.35	1.45	0.81	1.28	3.02	1.03	0.13	1.35	1.05	0.99	0.97	1.01	1.04	1.08	1.10	1.09	1.14	1.06	1.02	1.11	1.20	1.25	1.15	1.02	1.10	1.25				

QUOTE PROGETTO		3.75		1.03		1.03		1.00		-5.50		-5.50		-8.19	
DIST. PROGETTO		6.30		0.65		2.35		13.00		2.00		5.50			