

Profilo sponda DX

Scala Grafica: 1:1000

Scala Orizz: 1:100

Scala Vert: 1:10


Table with 3 columns: DISTANZA M/NZLU, QUOTE S/CAMMINI, QUOTE PANNELLI. It contains coordinate data for various points along the profile.

Table with 3 columns: QUOTE PANNELLI, QUOTE S/CAMMINI, QUOTE PANNELLI. It contains coordinate data for various points along the profile.

Table with 3 columns: NUMERAZIONE STAMBE, NUMERAZIONE STAMBE, NUMERAZIONE STAMBE. It contains coordinate data for various points along the profile.

Table with 3 columns: NUMERAZIONE STAMBE, NUMERAZIONE STAMBE, NUMERAZIONE STAMBE. It contains coordinate data for various points along the profile.

Table with 3 columns: NUMERAZIONE STAMBE, NUMERAZIONE STAMBE, NUMERAZIONE STAMBE. It contains coordinate data for various points along the profile.

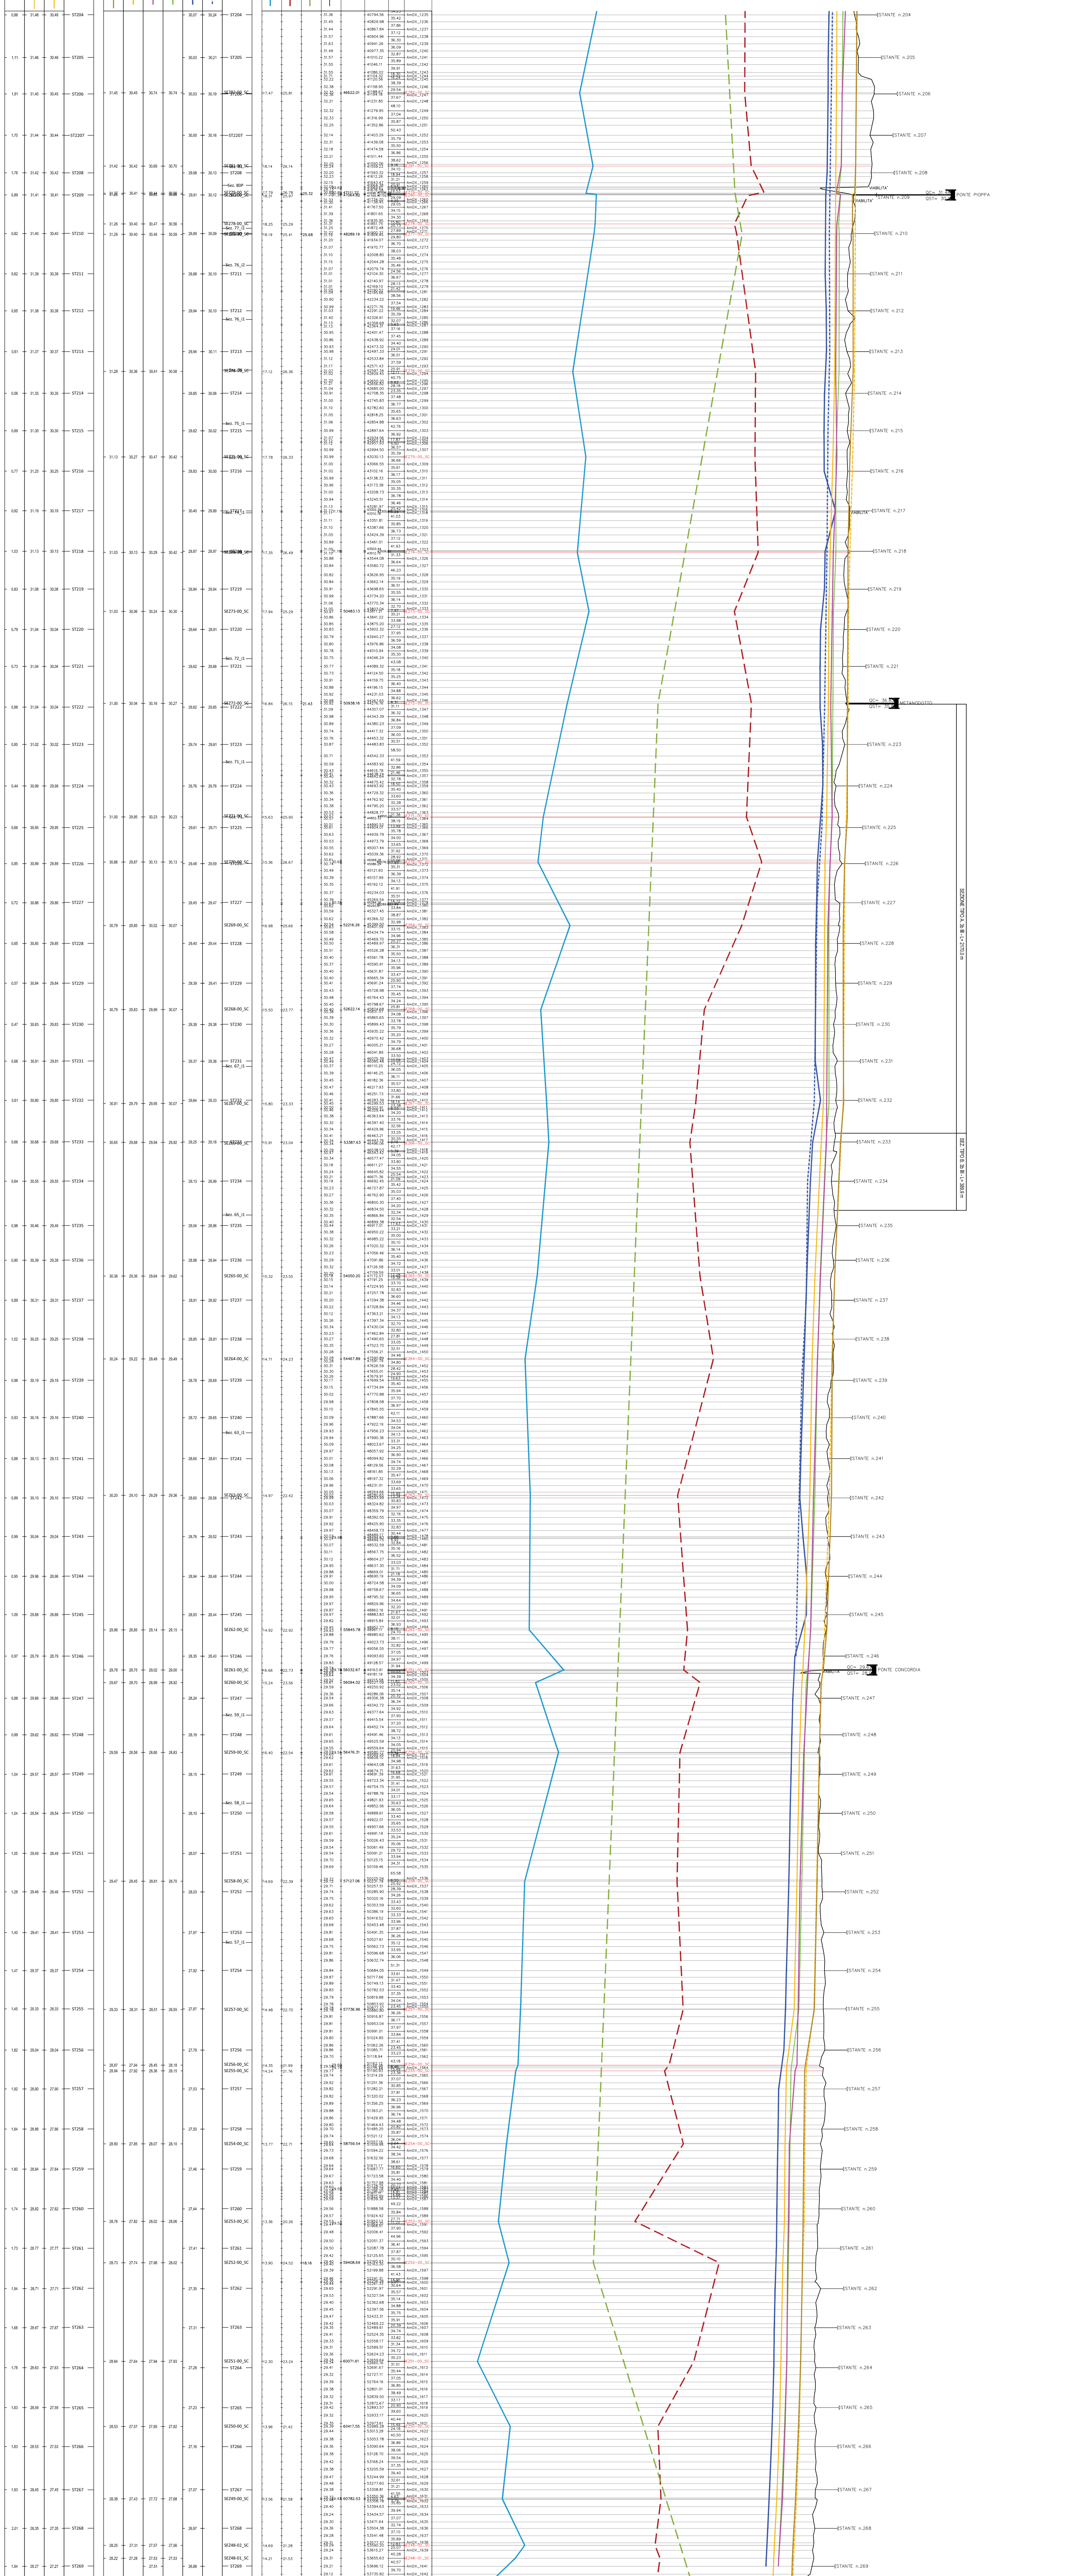

Project information block including logos for AIPO (Agenzia Interregionale per il fiume Po), TRF (Ambiente risorse territorio), and project details. It contains the title 'Progetto esecutivo II° stralcio - 1° lotto', the scale 'Scala 1:10.000/1:100', and the date 'E2.05/07/C'. It also includes the name of the project 'PROFILTRO LONGITUDINALE DI SPONDA DESTRA TAV. 3 di 3' and the name of the contractor 'SAS MAS S.p.A.'.