


PLANIMETRIA AREA  
scala 1:5000

LINEA	lunghezza totale	quota max		quota minima		quota battuta parziale
		m	m.s.l.m.	m	m.s.l.m.	
A1	86	312,5	312,5	308,0	308,0	308,0
A2	134	322,5	324,5	309,0	309,0	309,0
A3	61	308,5	307,5	302,0	302,0	302,0
A4	124	288,5	288,5	283,0	283,0	283,0
A5	60	285,0	281,5	275,5	275,5	275,5

SEZIONE LONGITUDINALE TRAVESSA  
scala 1:200

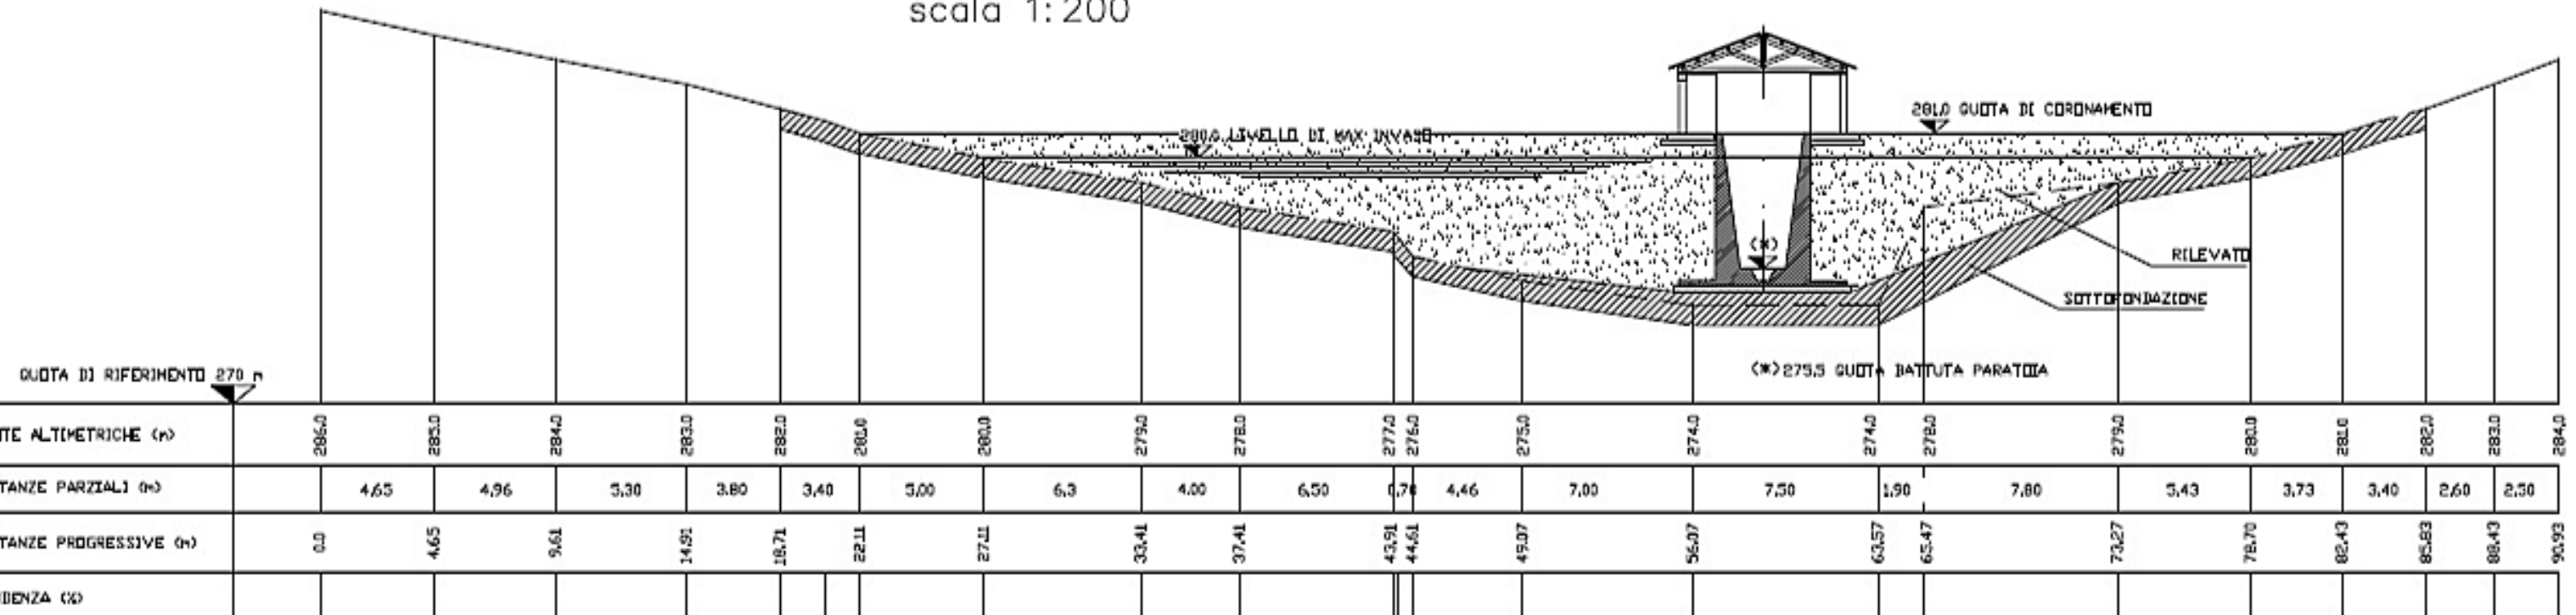

# SEZIONE MANUFATTO DI REGOLAZIONE scala 1:50

