




Scala 1:100

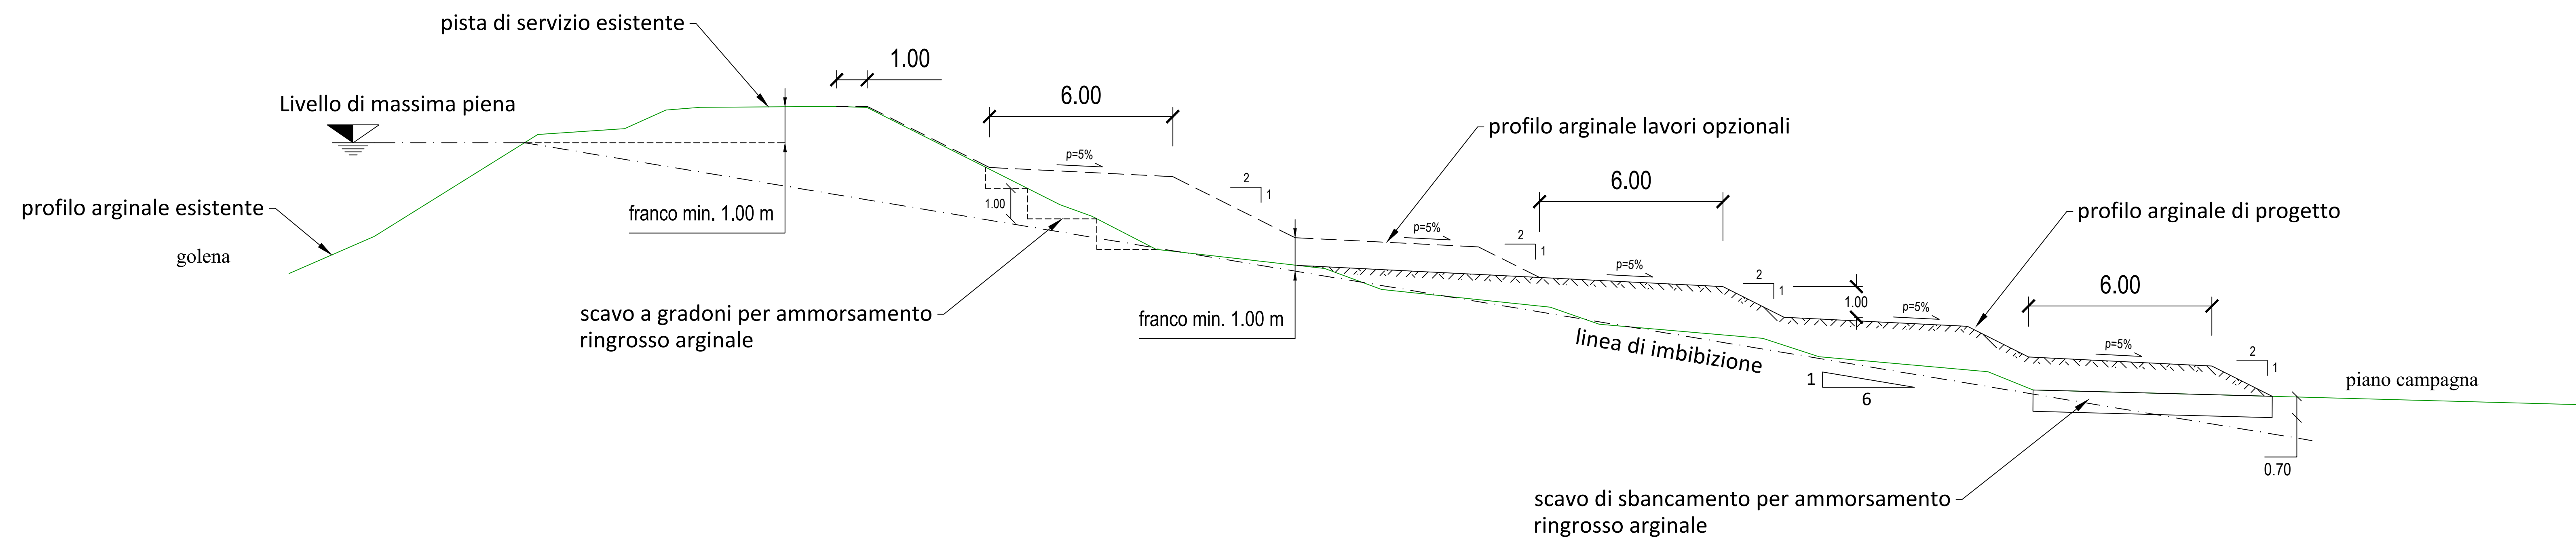

Scala 1:100

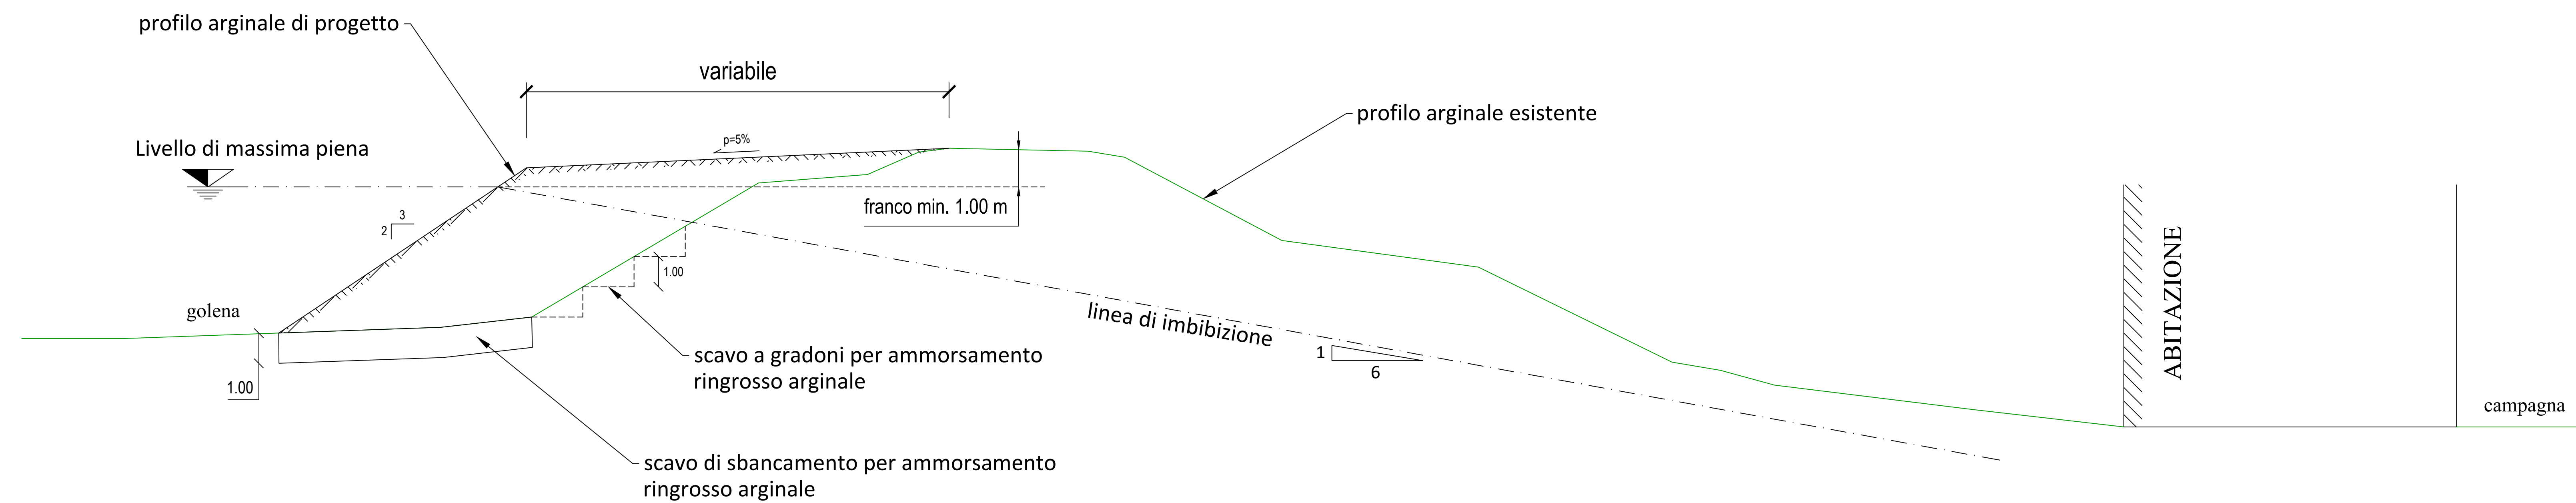

Scala 1:20

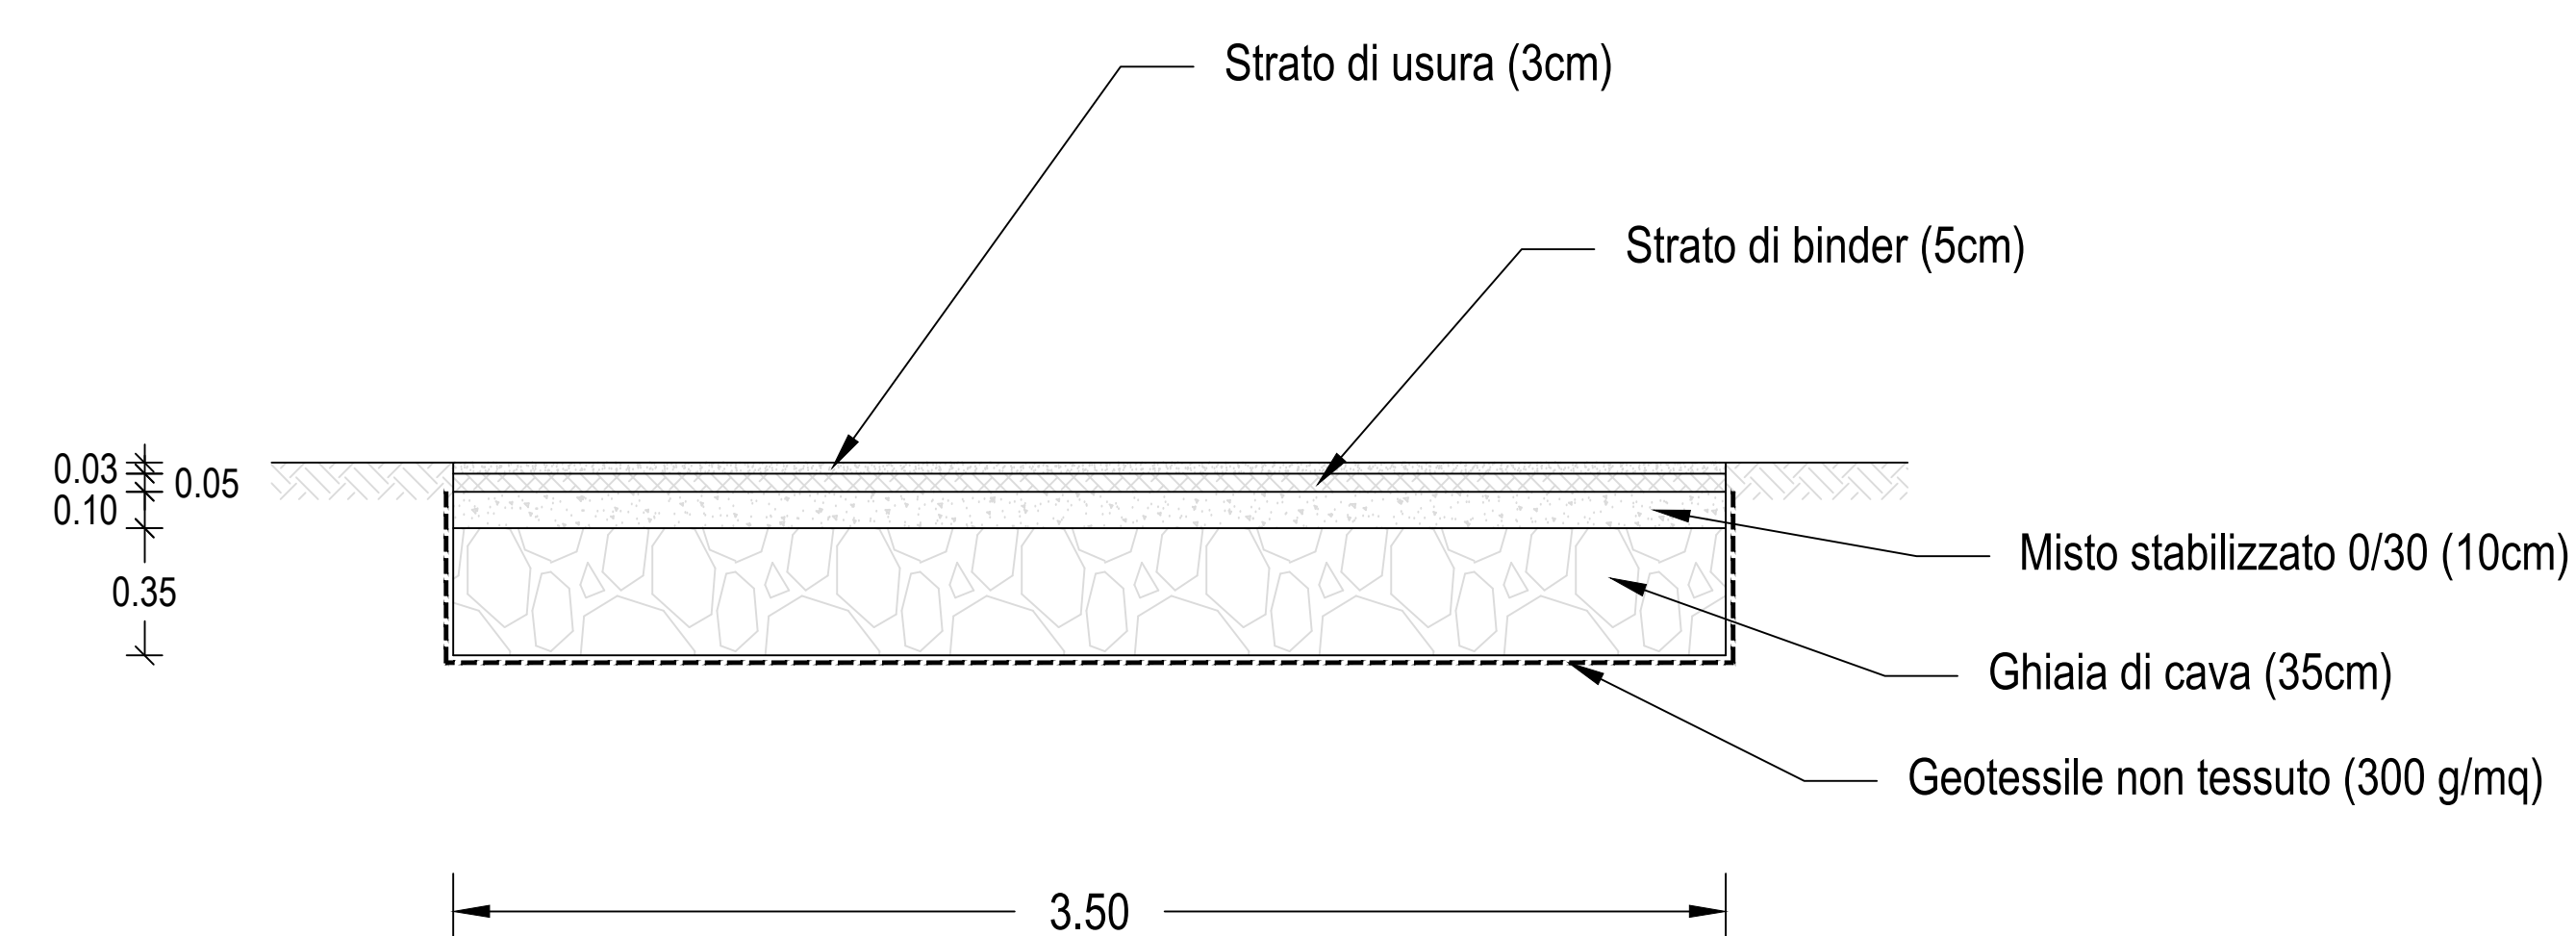

Scala 1:20

