




SCALE:
Altezze 1:200
Lunghezze 1:10000

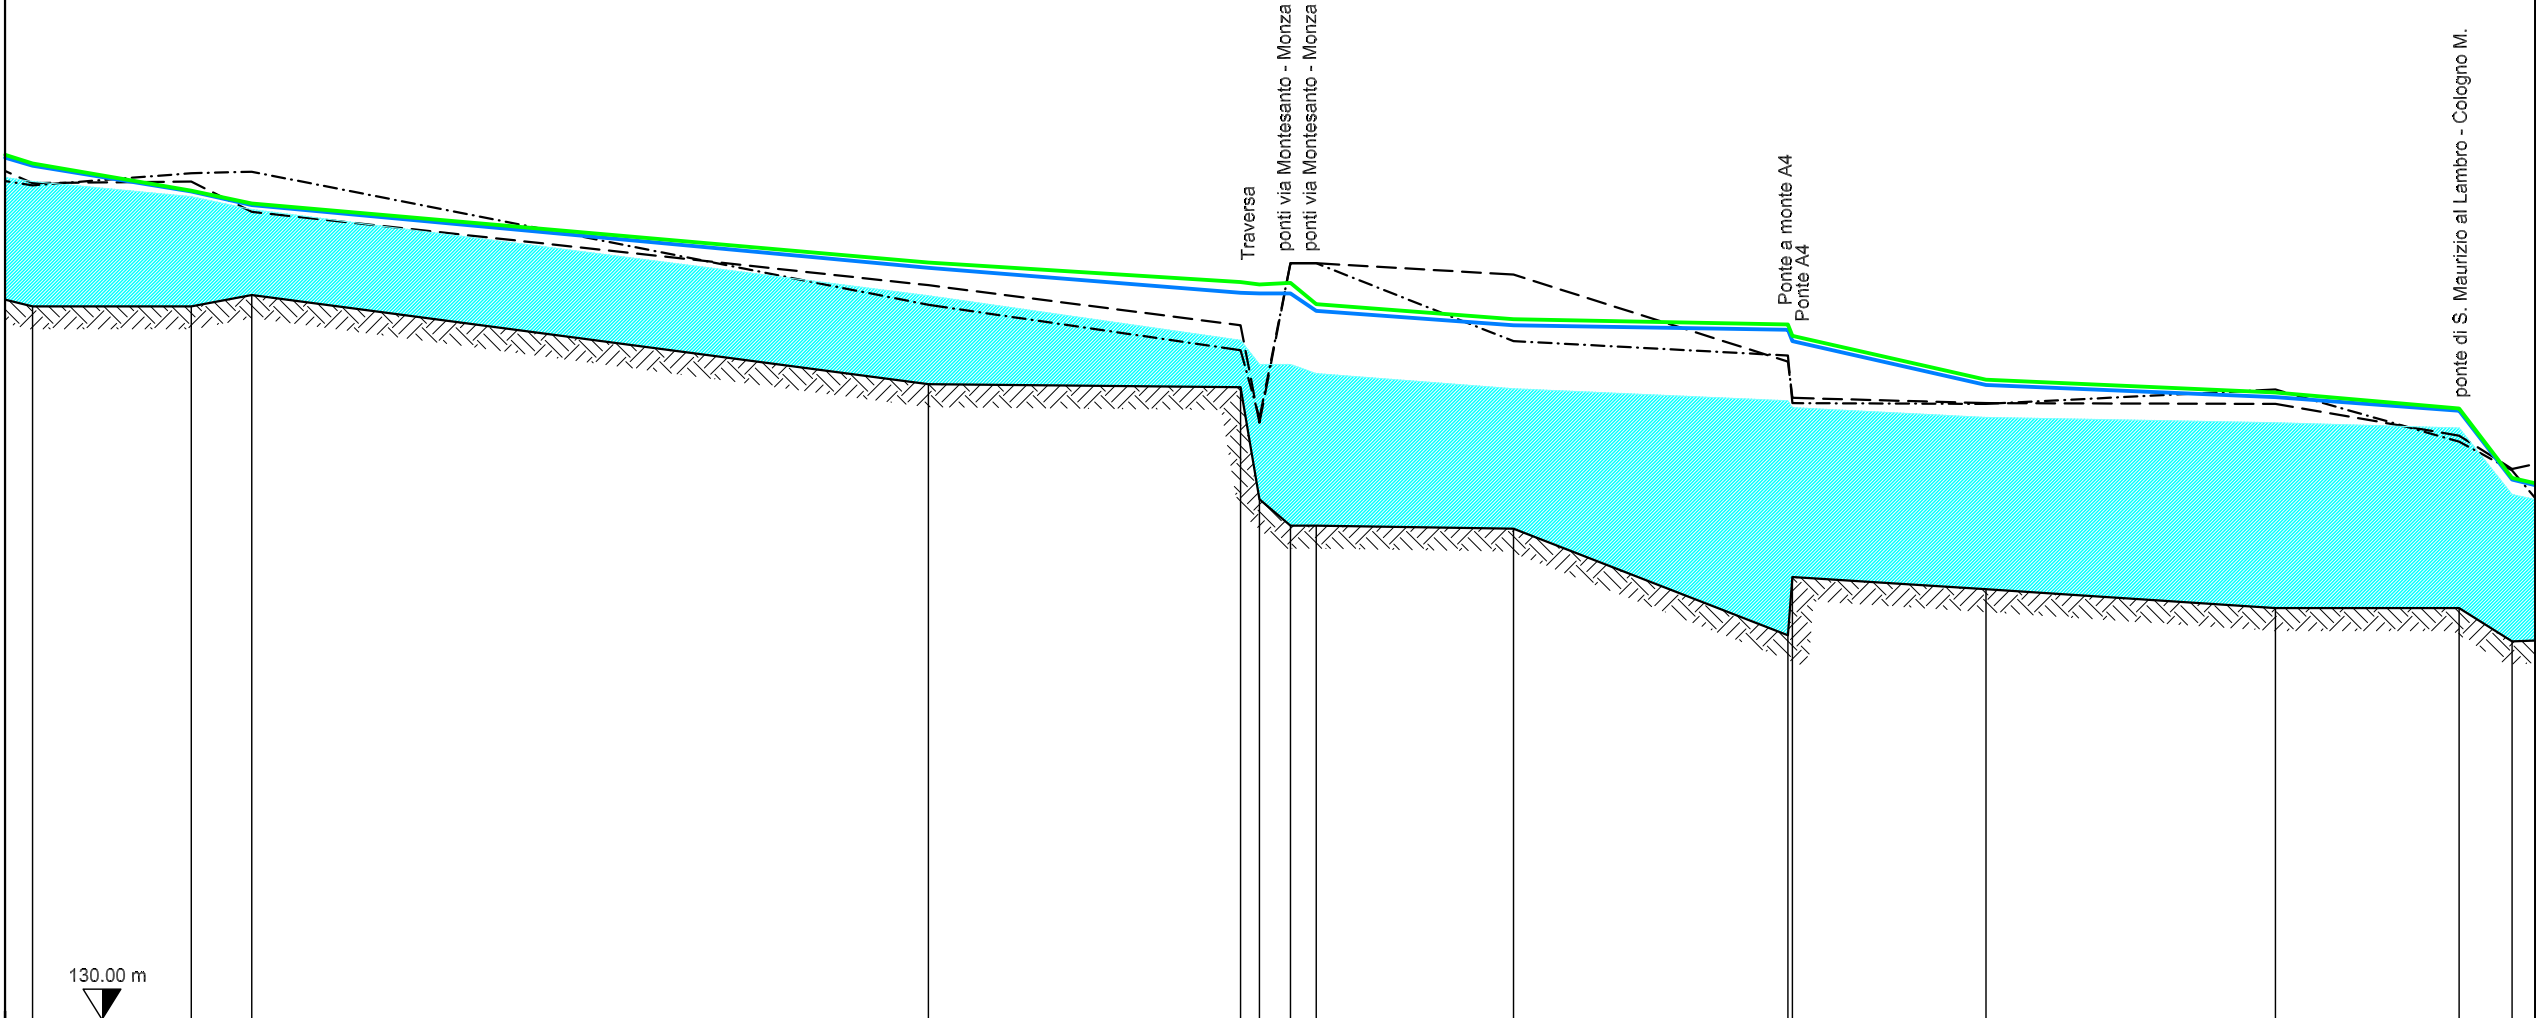

SEZIONI		LA93.2										LA93.1										LA93										LA92										LA91.3 LA91.3bis LA91.2.2 LA91.2.1										LA91.2										LA91.1 LA91										LA90.3										LA90.2										LA90.1										LA90	
PROGRESSIVE (m)		58069										58279										58359										59254										59667 59692 59733 59767										60028										60391 60397										60653										61036										61279										61349	
QUOTE TERRENO (m s.l.m.)	Sponda Sinistra	152.12										152.16										151.36										149.42										148.35 145.78										149.70										147.40 146.45										146.30										146.28										145.45										144.56	

	Fondo Alveo	148.86										148.86										149.16										146.80										146.72 143.75										142.98										140.15 141.70										141.38										140.88										140.88										140.00	
	////	
	Sponda Destra	152.06										152.38										152.42										148.90										147.69 145.90										147.94										147.56 146.30										146.28										146.67										145.27										144.52	
	- - - - -	
LIVELLI IDRICI (m s.l.m.)	Piena TR=10 anni	152.15										151.76										151.42										149.13										147.96 147.32										146.68										146.36 146.18										145.92										145.78										145.64										143.89	
	
	Piena TR=200 anni	152.58										151.90										151.54										149.87										149.22 149.19										148.35										148.24 147.94										146.77										146.46										146.10										144.27	
	
	Piena TR=500 anni	152.64										151.91										151.57										150.02										149.49 149.45										148.51										148.38 148.08										146.91										146.57										146.16										144.32	
