


SEZIONE 4  
a ml. 11,00 a valle dalla precedente  
con cui media;  
vale a monte ml. 8.00+(5.00:2)  
Riporto: mq. 41.92  
Scavo: mq. 20.43

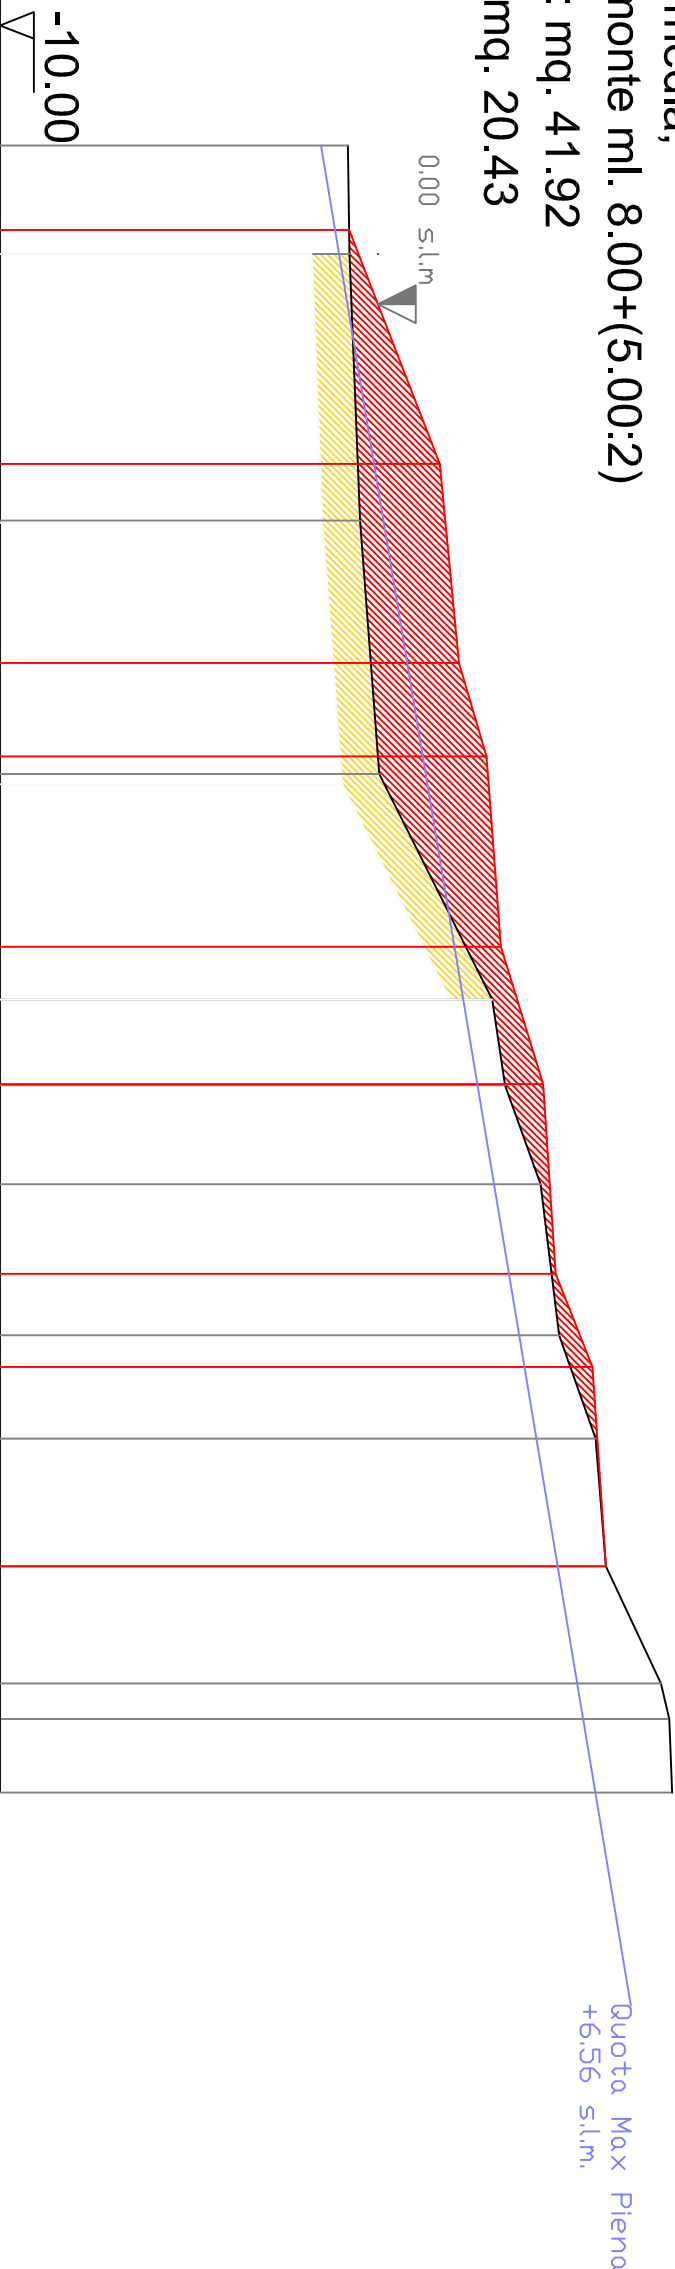

Quota	-0.79	-0.75	-0.47	0.04	3.02	3.36	4.30	4.79	5.75	6.03	7.49	7.70
Parziale	2.88	7.05	6.71	5.97	2.26	2.62	4.00	2.73	3.38	3.10	0.93	
Progressiva	0.00	2.88	9.93	16.63	22.60	24.87	27.49	31.49	34.21	37.60	40.70	41.63

Quote Rip. \_\_\_\_\_

Dist. Riporto	6.19	5.27	2.48	5.04	3.63	5.02	2.46	5.28	5.98
---------------	------	------	------	------	------	------	------	------	------

Quote Scavo	1.75	1.47	0.95	3.02
-------------	------	------	------	------

Dist. Scavo	7.05	6.98	5.70	20.98
-------------	------	------	------	-------