


TABELLA DI COORDINATE DEI PUNTI - COORDINATE PIANE ED 50 UTM32

EST	NORD		EST	NORD		EST	NORD	
583713.2217	4989666.8497	T1	583710.4320	4989665.0678	G1	583707.2883	4989651.7988	A1
583717.4160	4989661.0468	T2	583714.8488	4989658.9569	G2	583709.3971	4989648.8811	A4
583718.0018	4989660.2364	T3				583711.6450	4989654.9477	A2
583720.8142	4989662.2692	T4				583713.7538	4989652.0300	A3

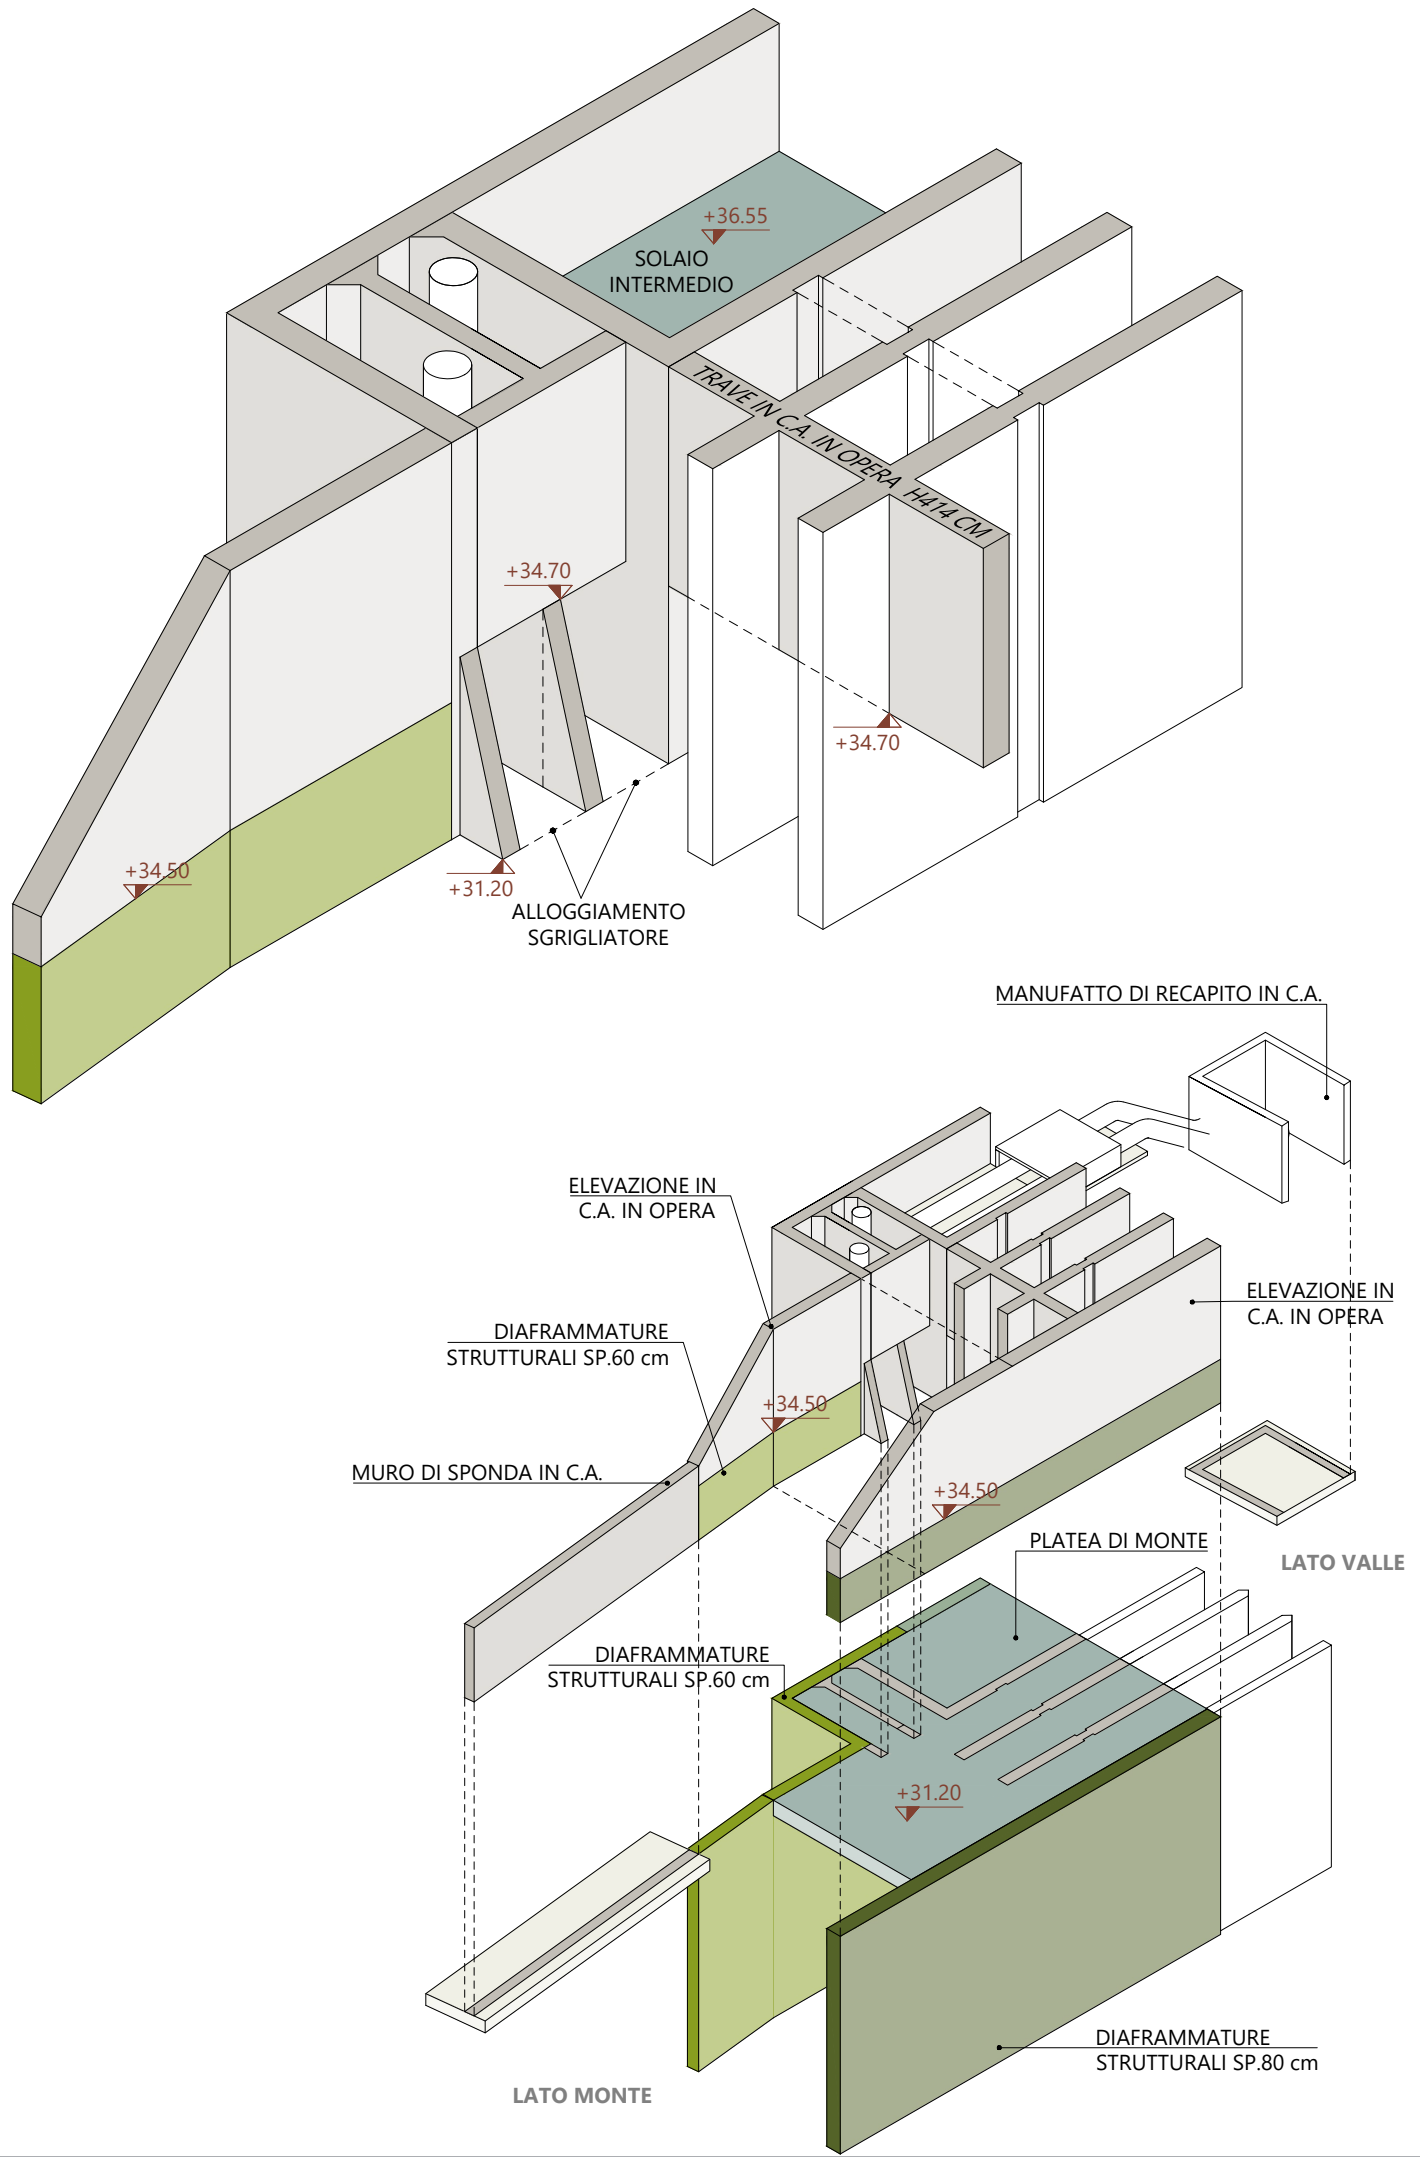

Committente: Agenzia Interregionale per il fiume Po Strada Giuseppe Garibaldi 75 43121 Parma



Commessa:

CR-E-815 Rifacimento chiavica del Fossadone sull'Argine Maestro sinistro del fiume Po in Comune di Stagno Lombardo (CR) - Cod OPERA 936 - CUP B53H19000290002 - CIG 82186558A7



PROGETTO ESECUTIVO			STRALCIO 1		
CASSERI Pianta Soletta Livello 1 (+36.55m.s.l.m.)			Scala: Varie	2020-815-CR-SPS1.2	
REVISIONE	DATA	DESCRIZIONE	REDATTO	VERIFICATO	APPROVATO
02	28.08.2020	Aut. Paesaggistica	MF	RR	FA
03	23.12.2020	Progetto Definitivo	MF	RR	FA
04	09.04.2021	Progetto Esecutivo	MF	RR	FA
05	25.05.2021	Validazione	MF	RR	FA