
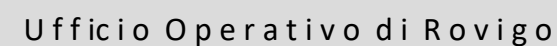


DIST.PROG. :	mt	136.80
DIST.PREC. :	mt	57.90
DIST.SUCC. :	mt	42.00

SCALA 1:150

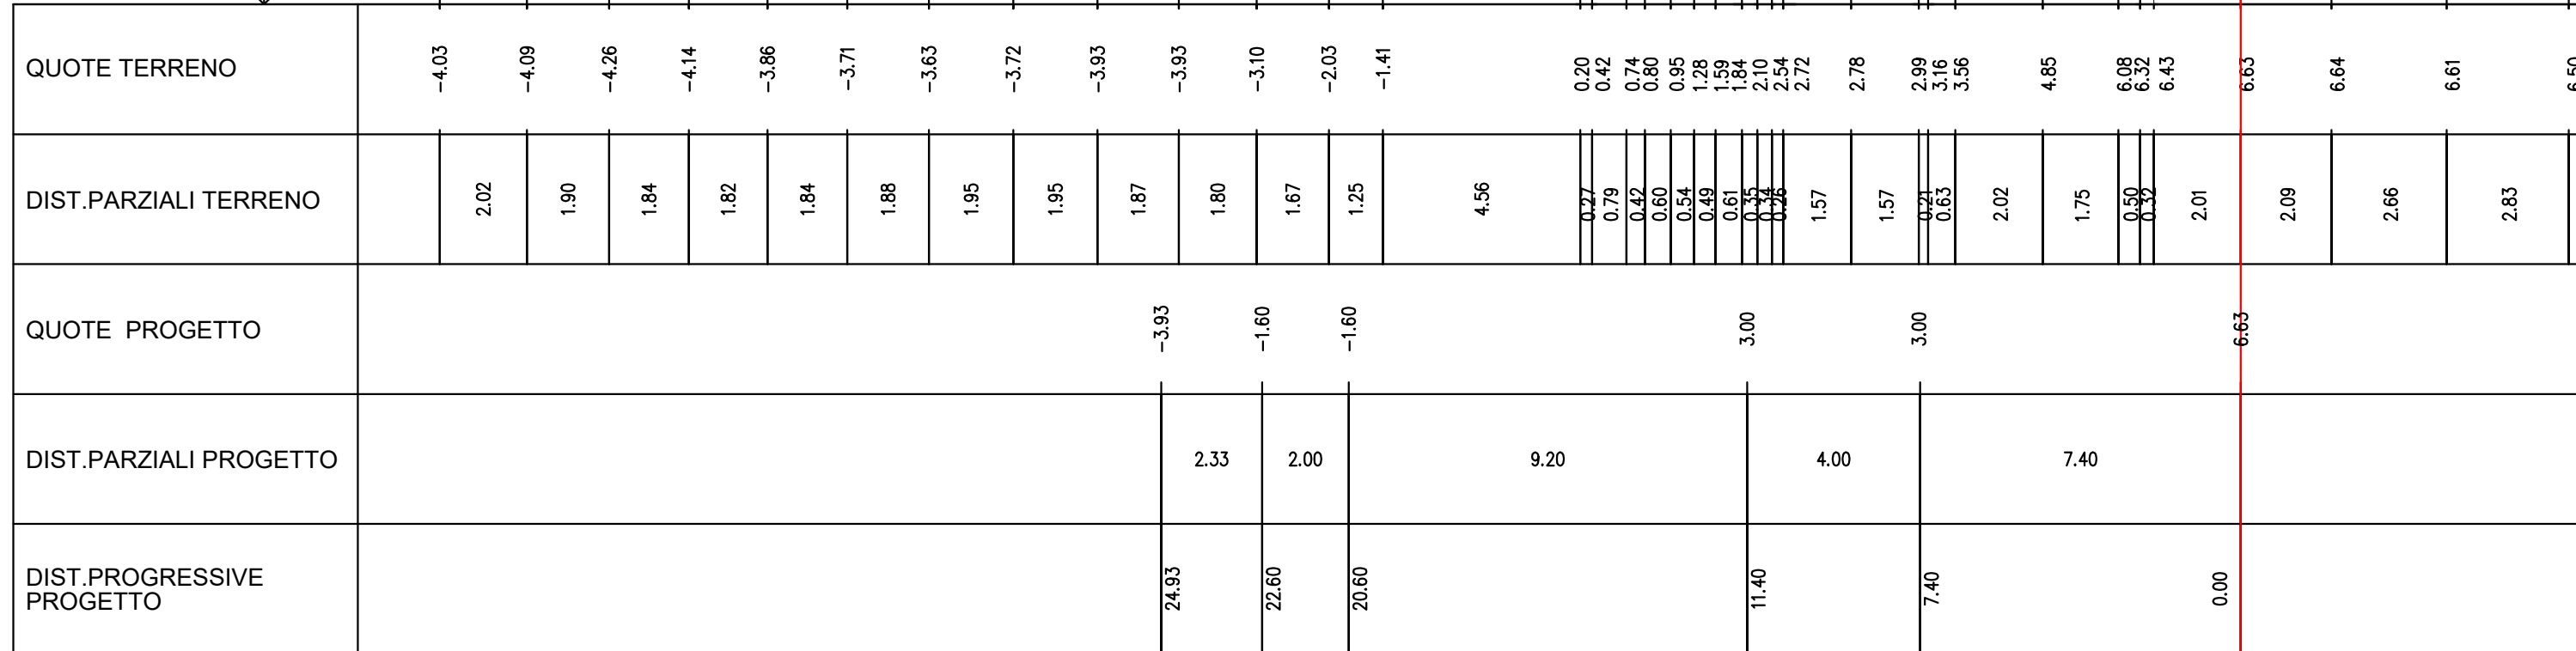

Corso del Popolo 129 - 45100 Rovigo Tel. 0425203111
www.agenziapo.it ufficio-ro@agenziapo.it

File:

TAVOLA